


kom.
280x240


pos A

280x240			
	stuck	Lange (cm)	dim
Bodenlager	12	115	4/6
Bodenschalung	29	275	1,9/8,8
Dachschalung	40	290	1,9/8,8
Schimbretter	2	295	10DN
Abdeckbretter	2	296	
Traubretter	1	329,5	
	1	333,5	
Balken	1	329,5	6/14
Bitumenschindel		9,6 m ²	4

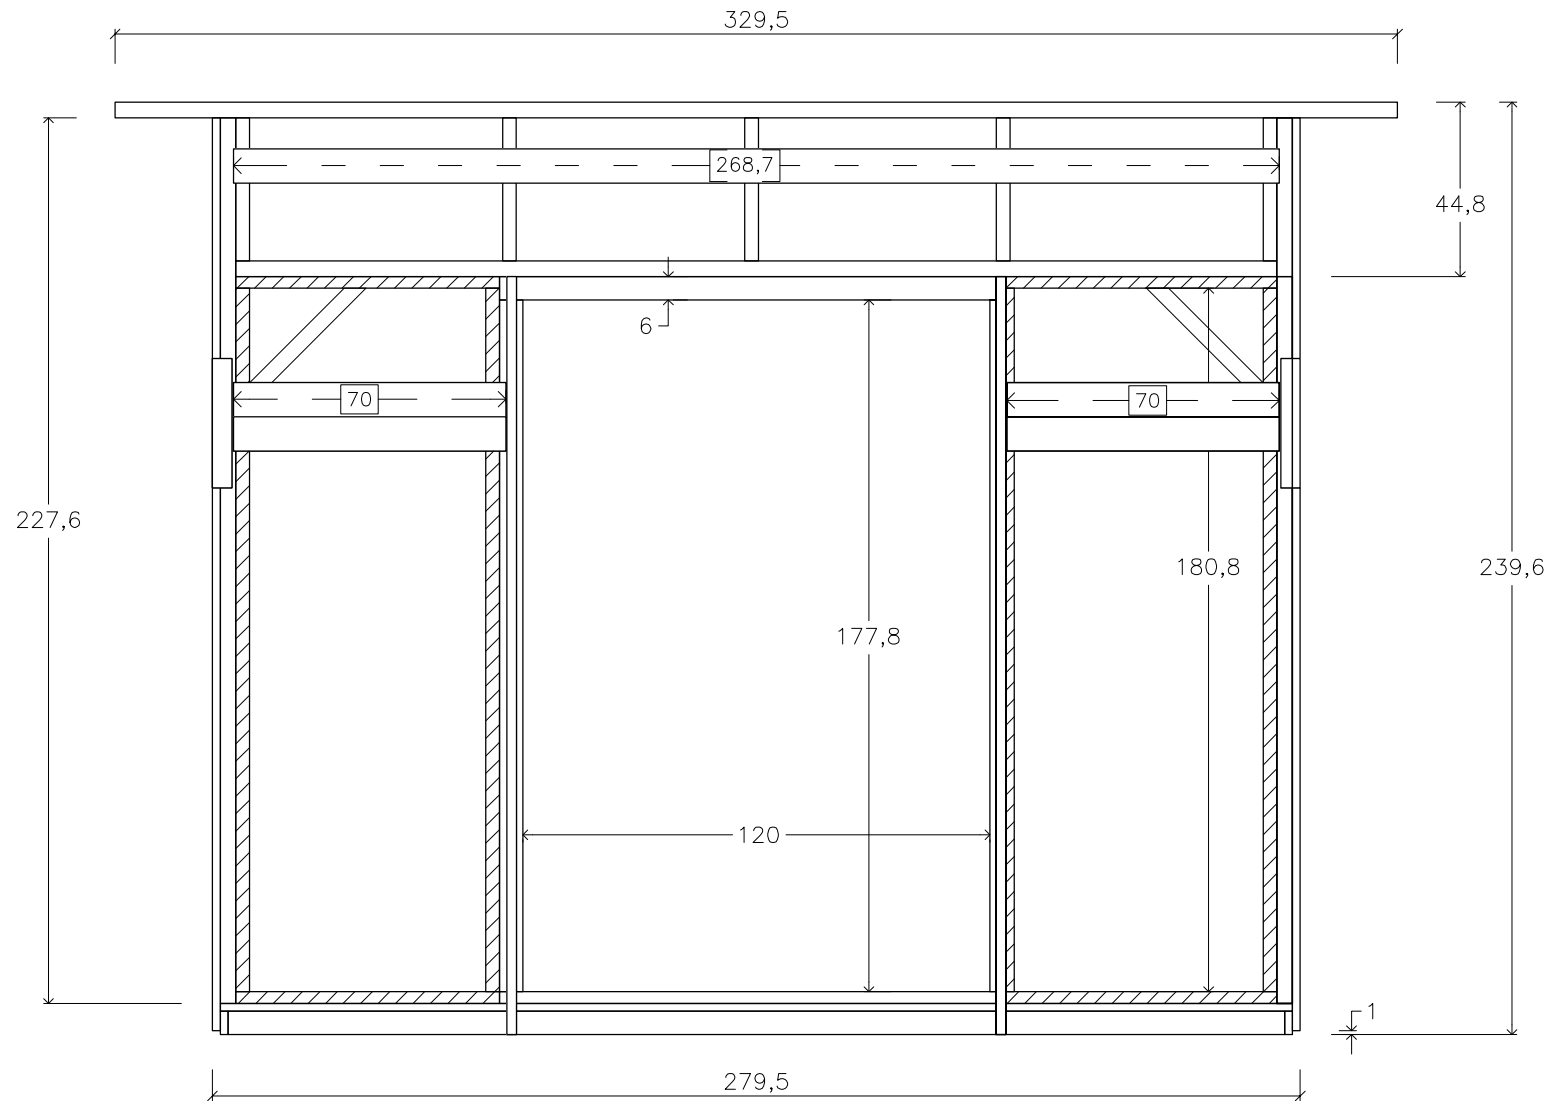


kom.
280x240



pos B

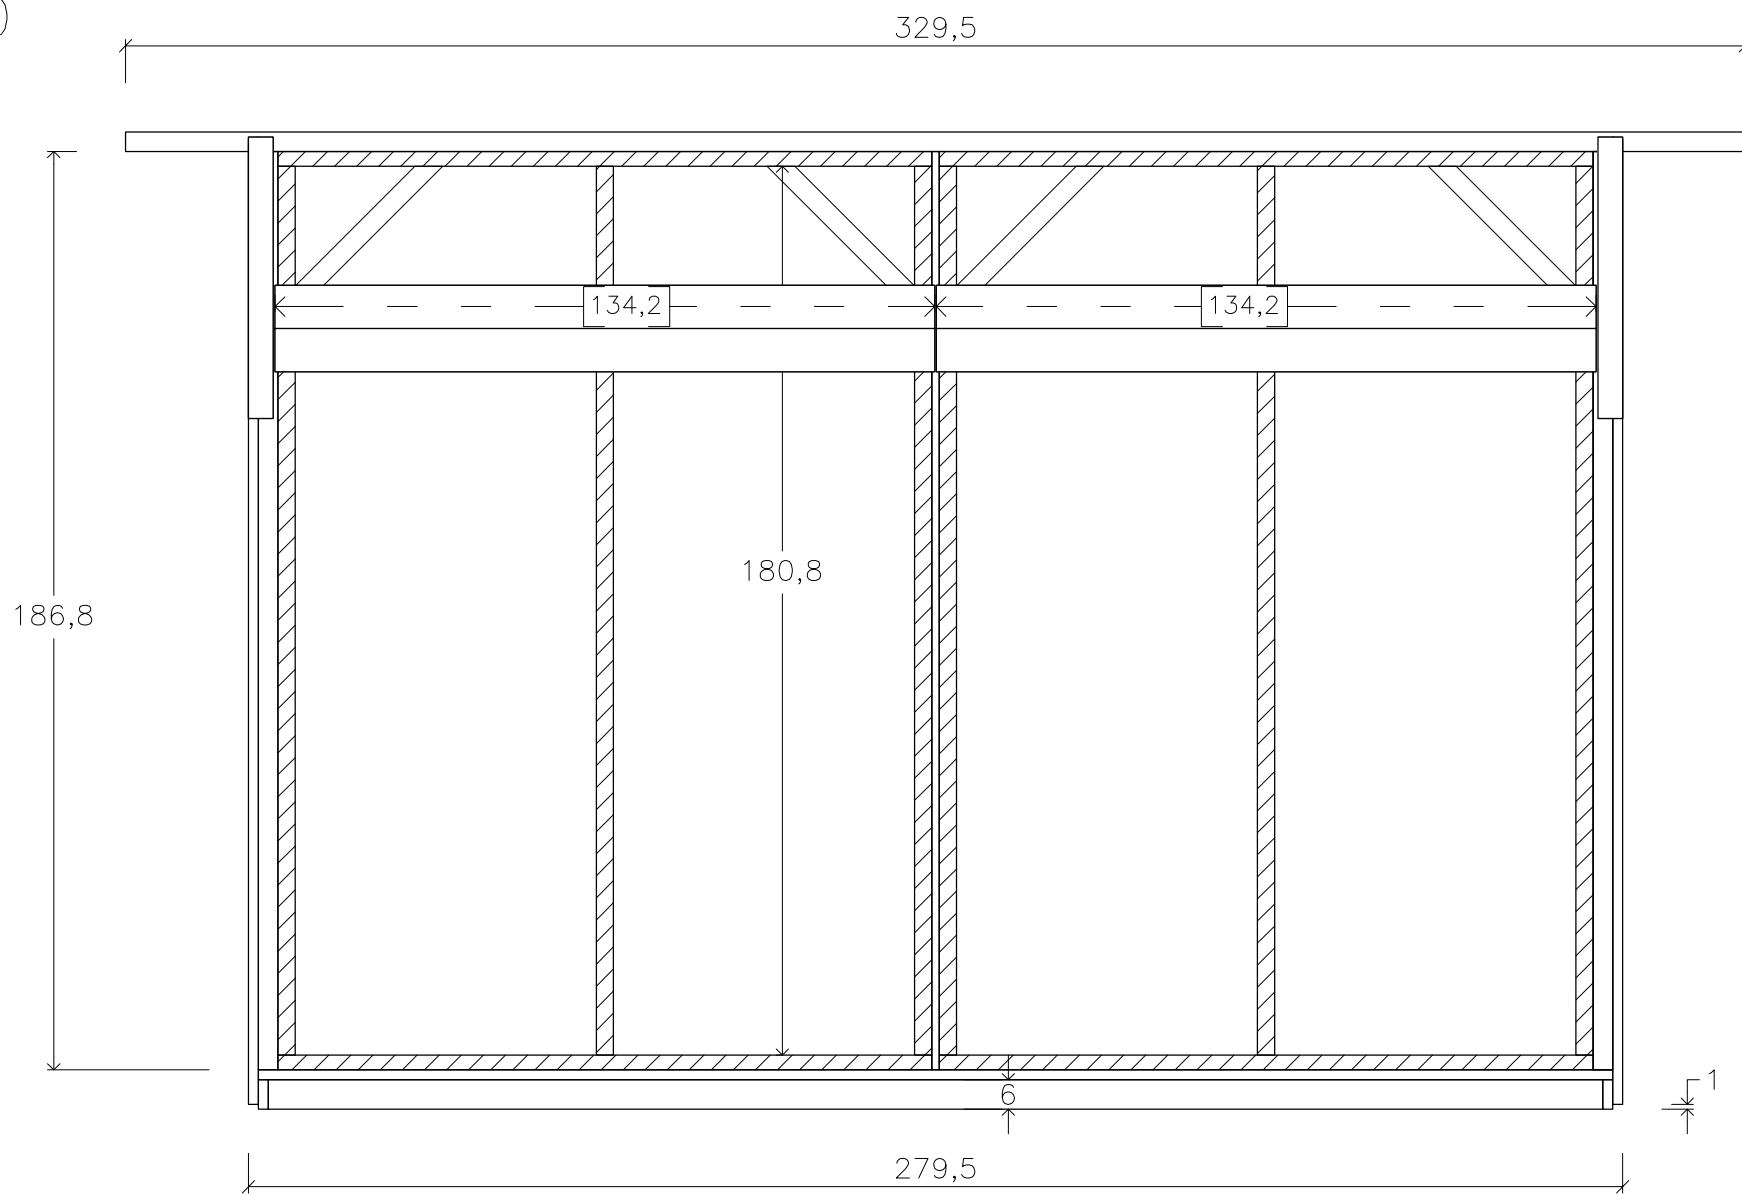

kom.
280x240
pos C,D

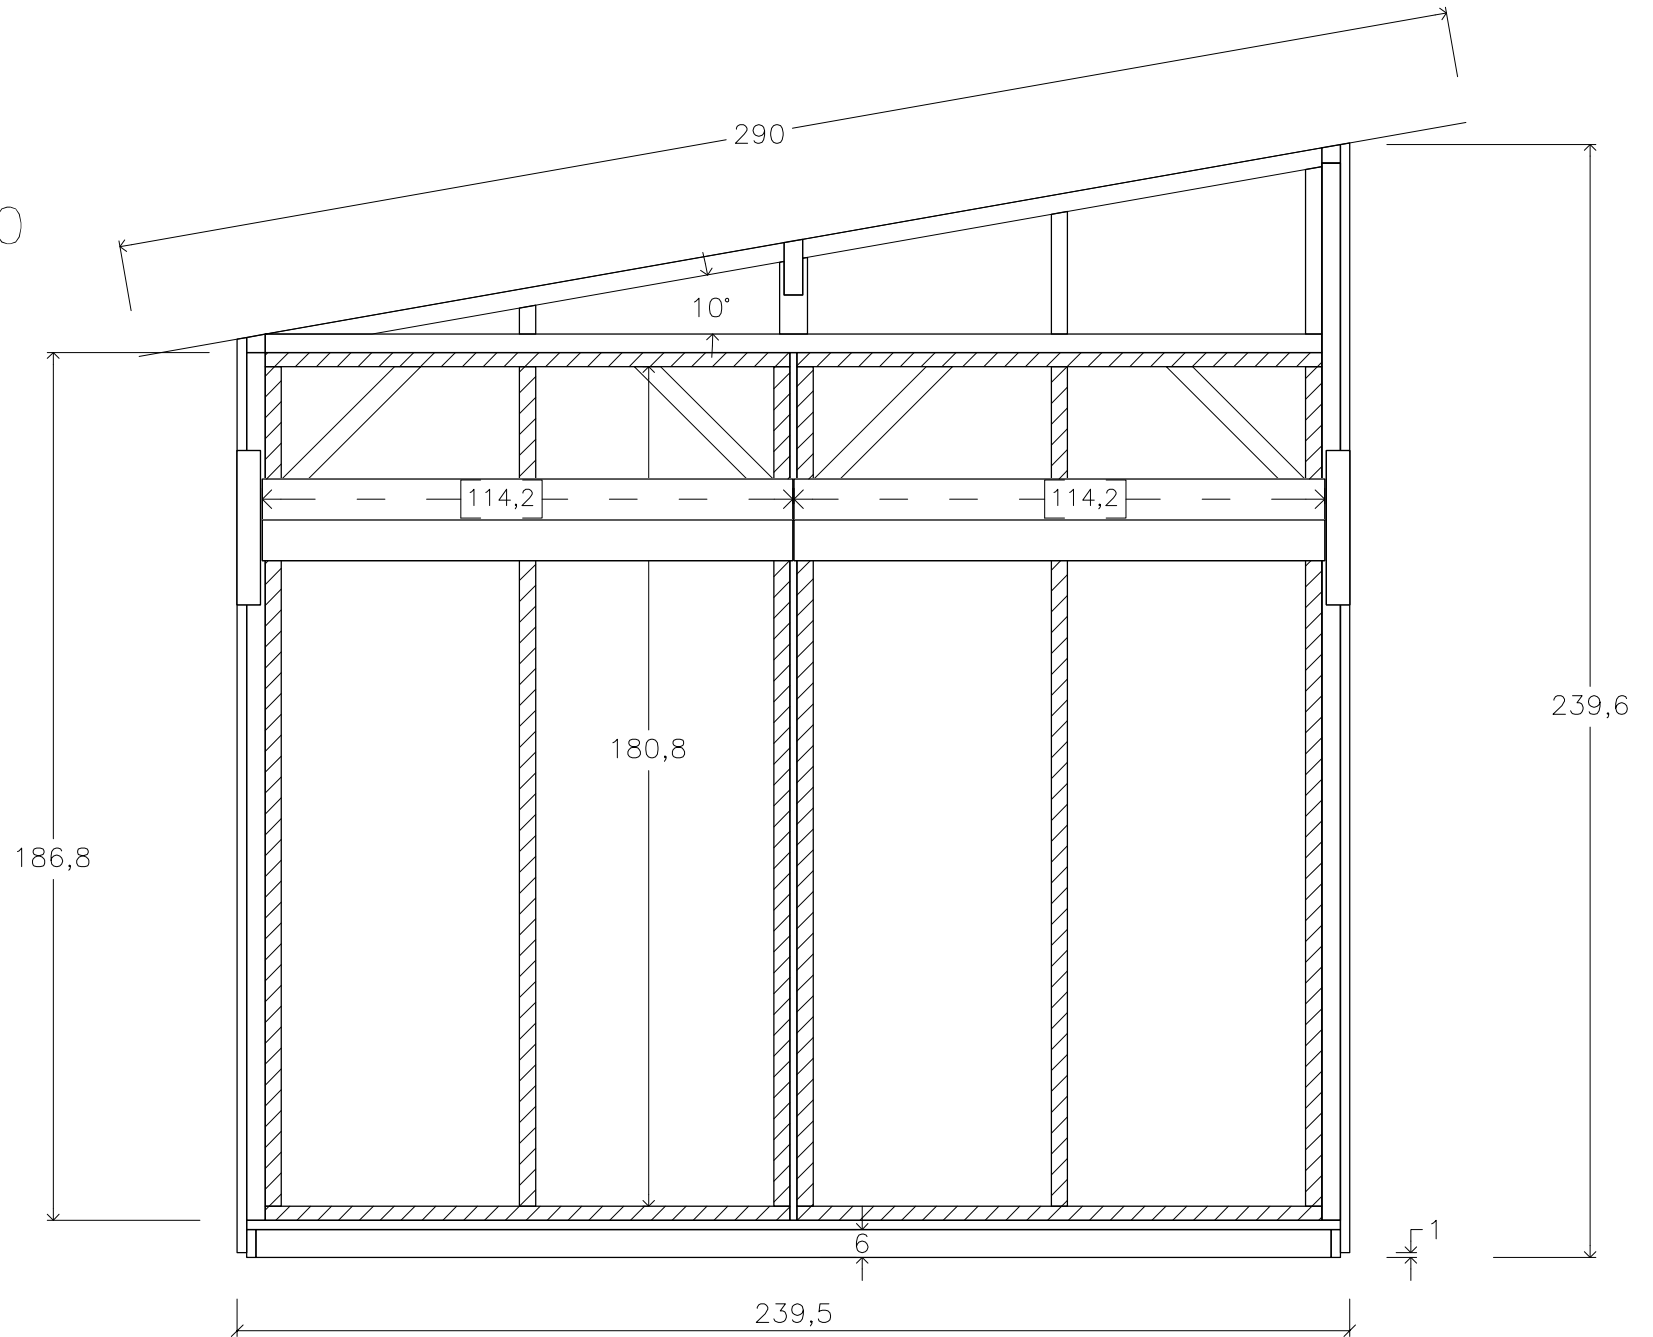

kom.
280x240

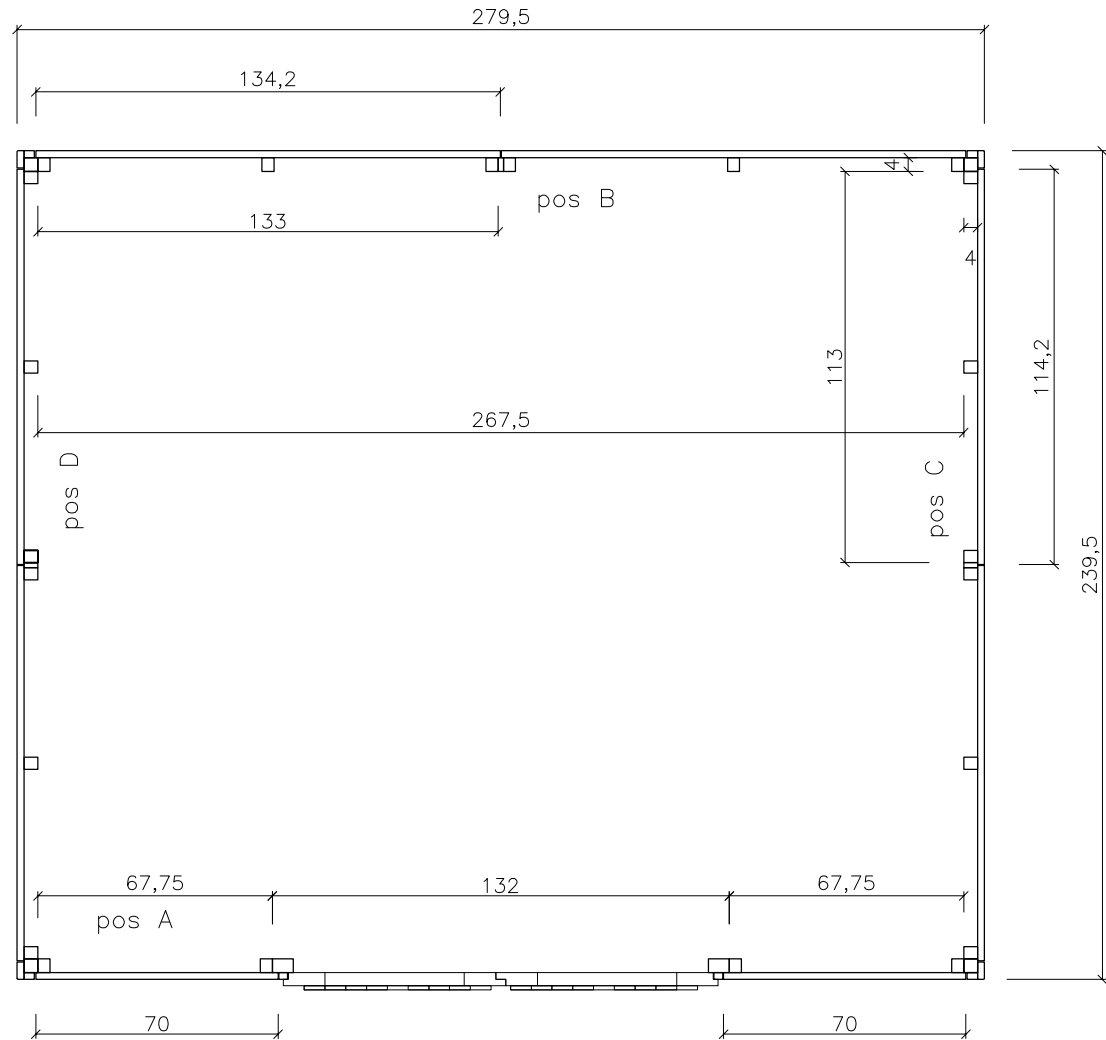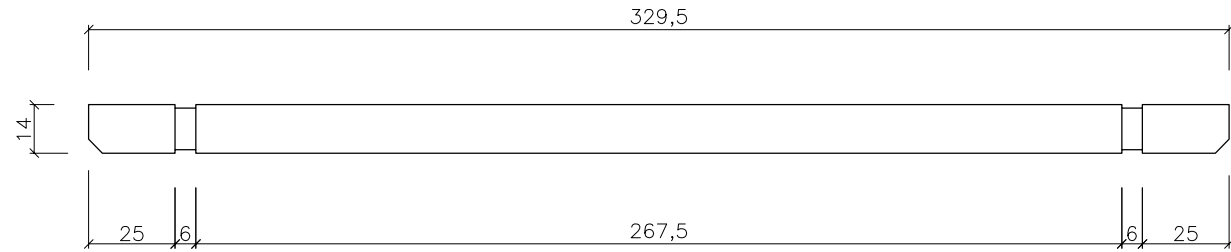

kom.
280x240

