



kom.
400x350+200VT
Kassel 2

pos B

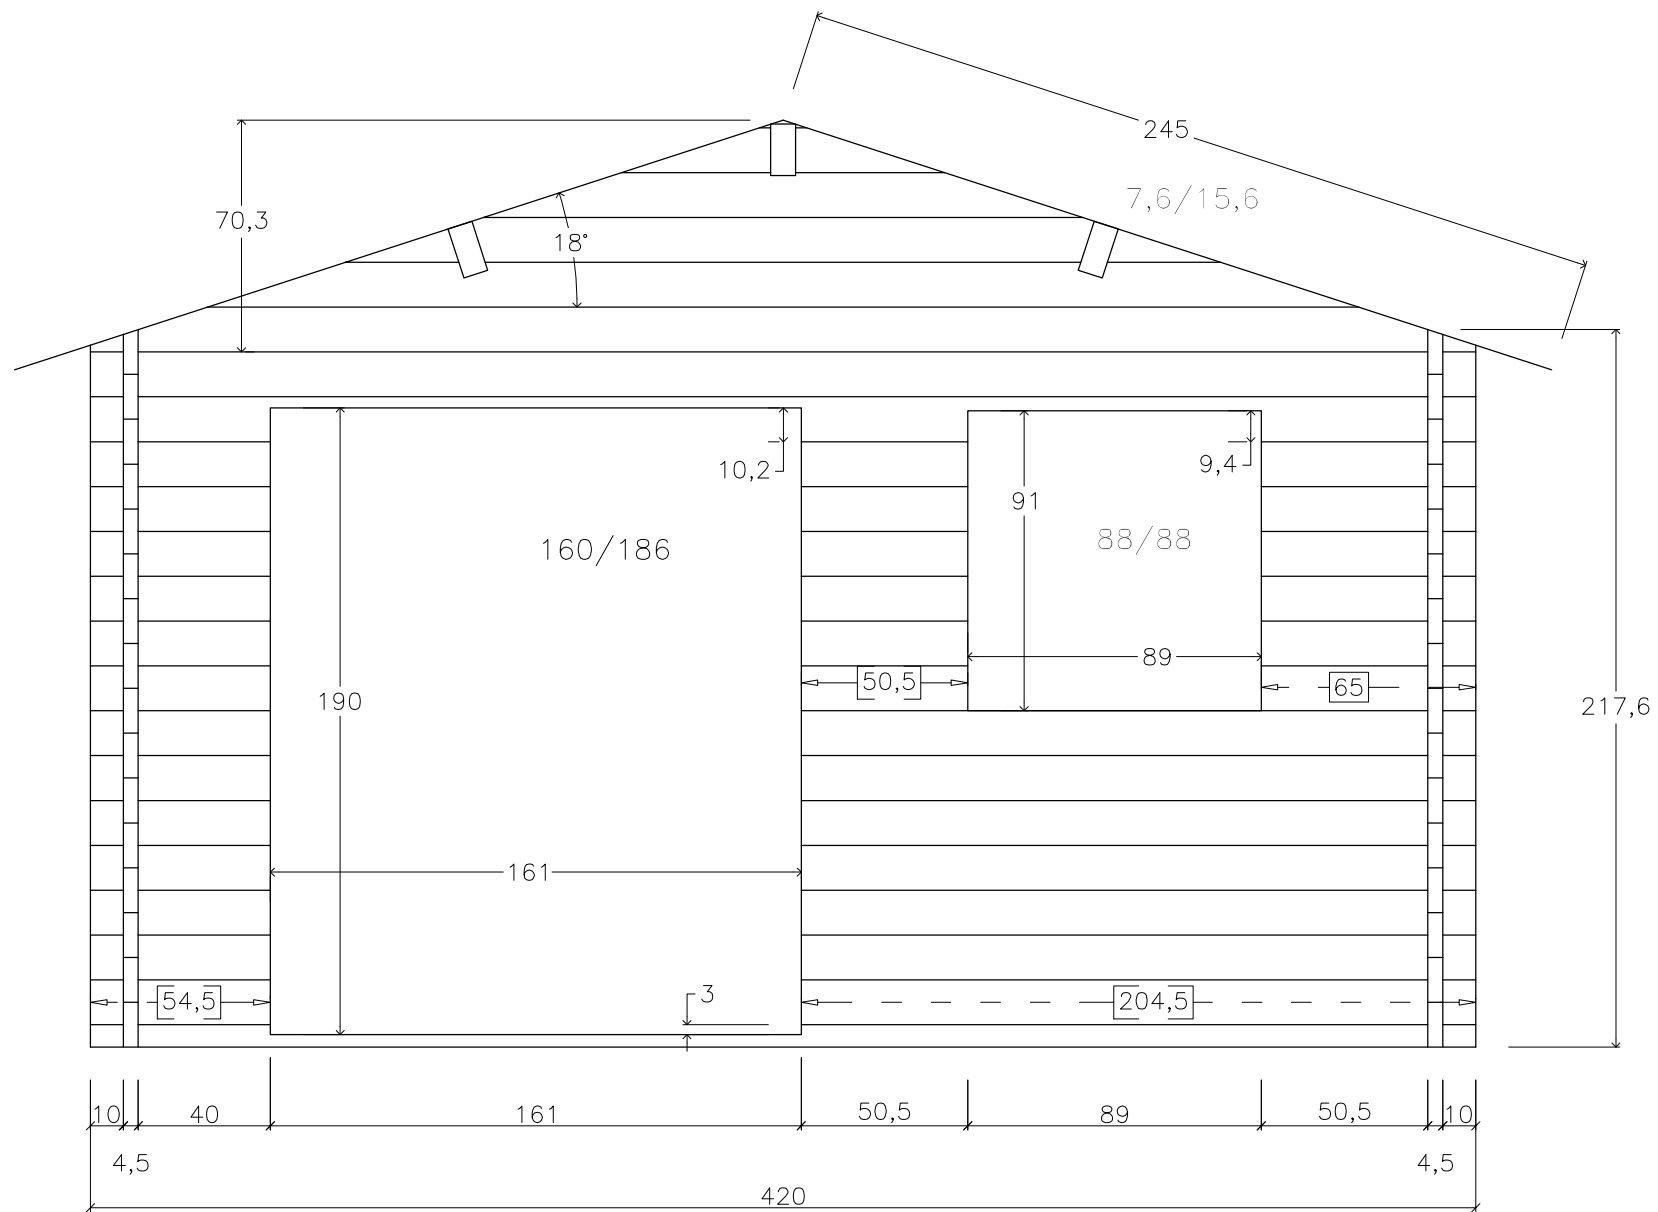


kom.
400x350+200VT
Kassel 2

pos C

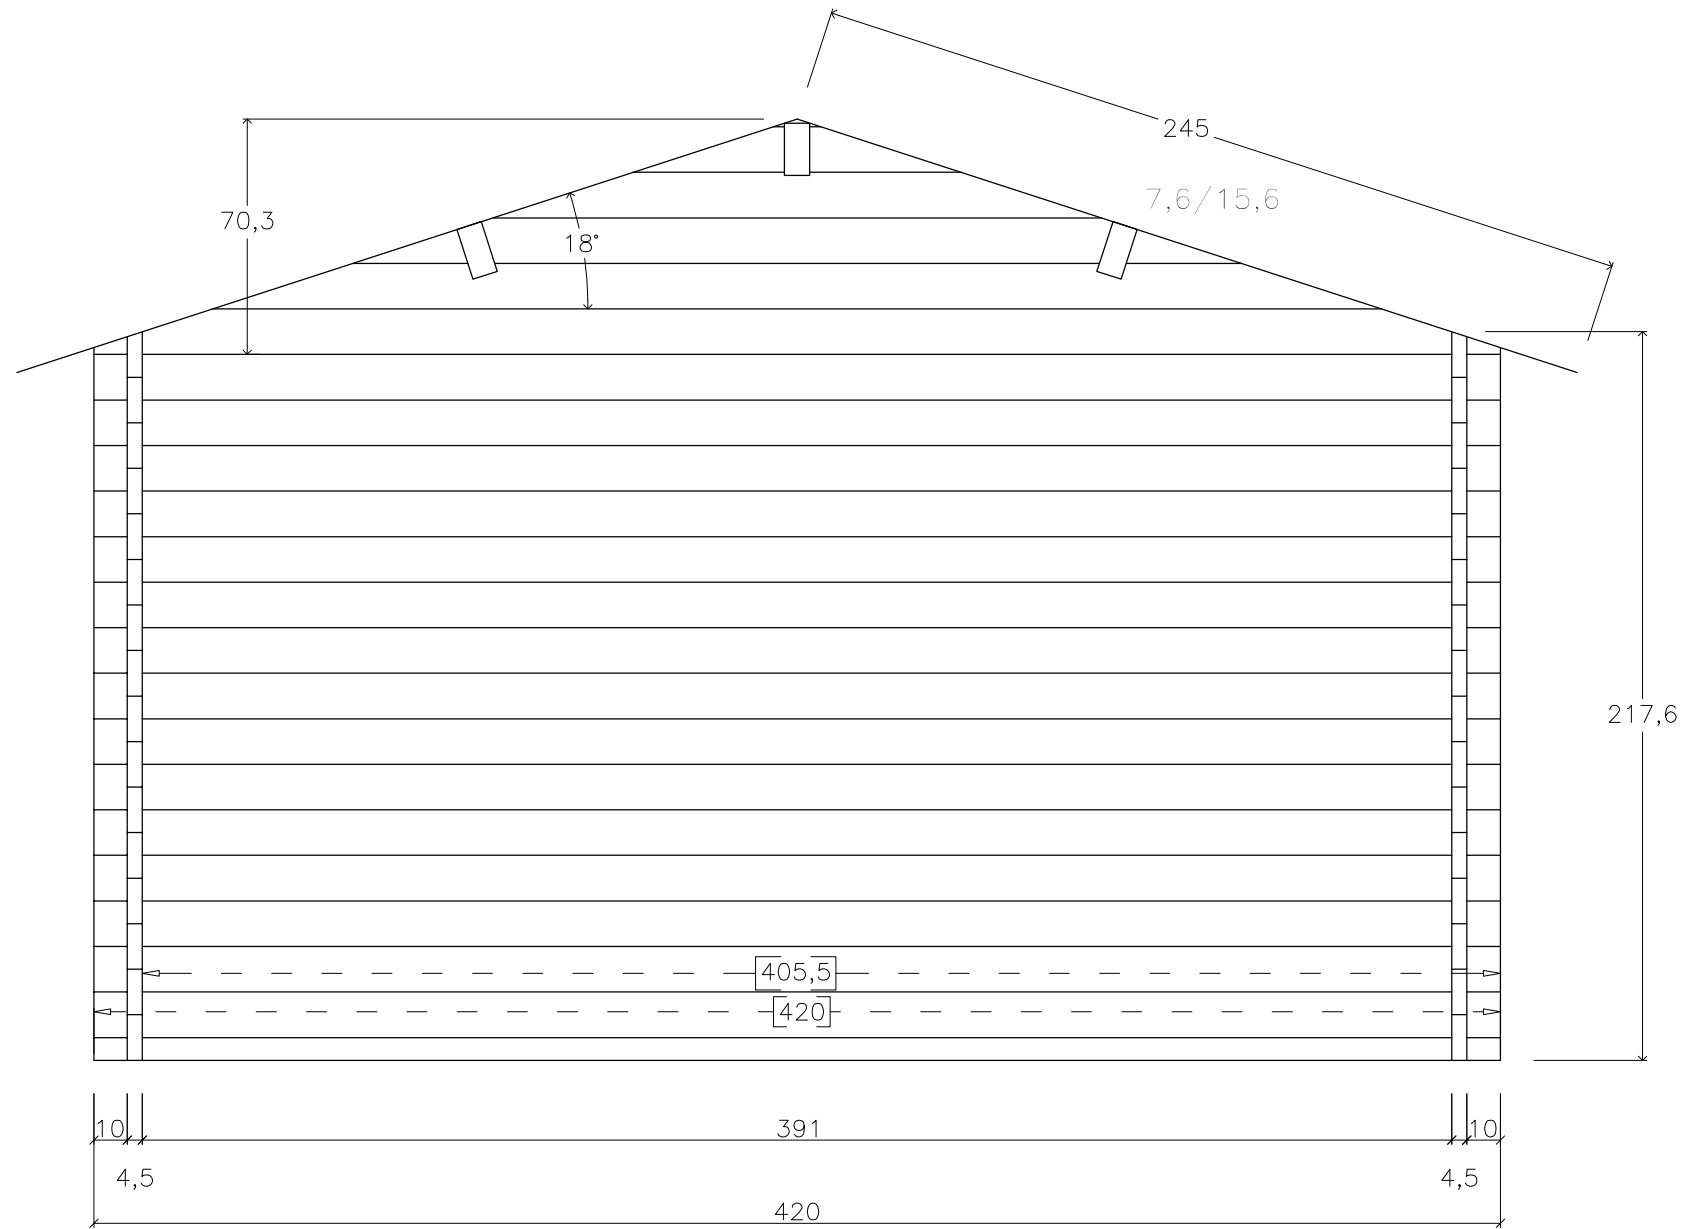


kom.
400x350+200VT
Kassel 2

pos D

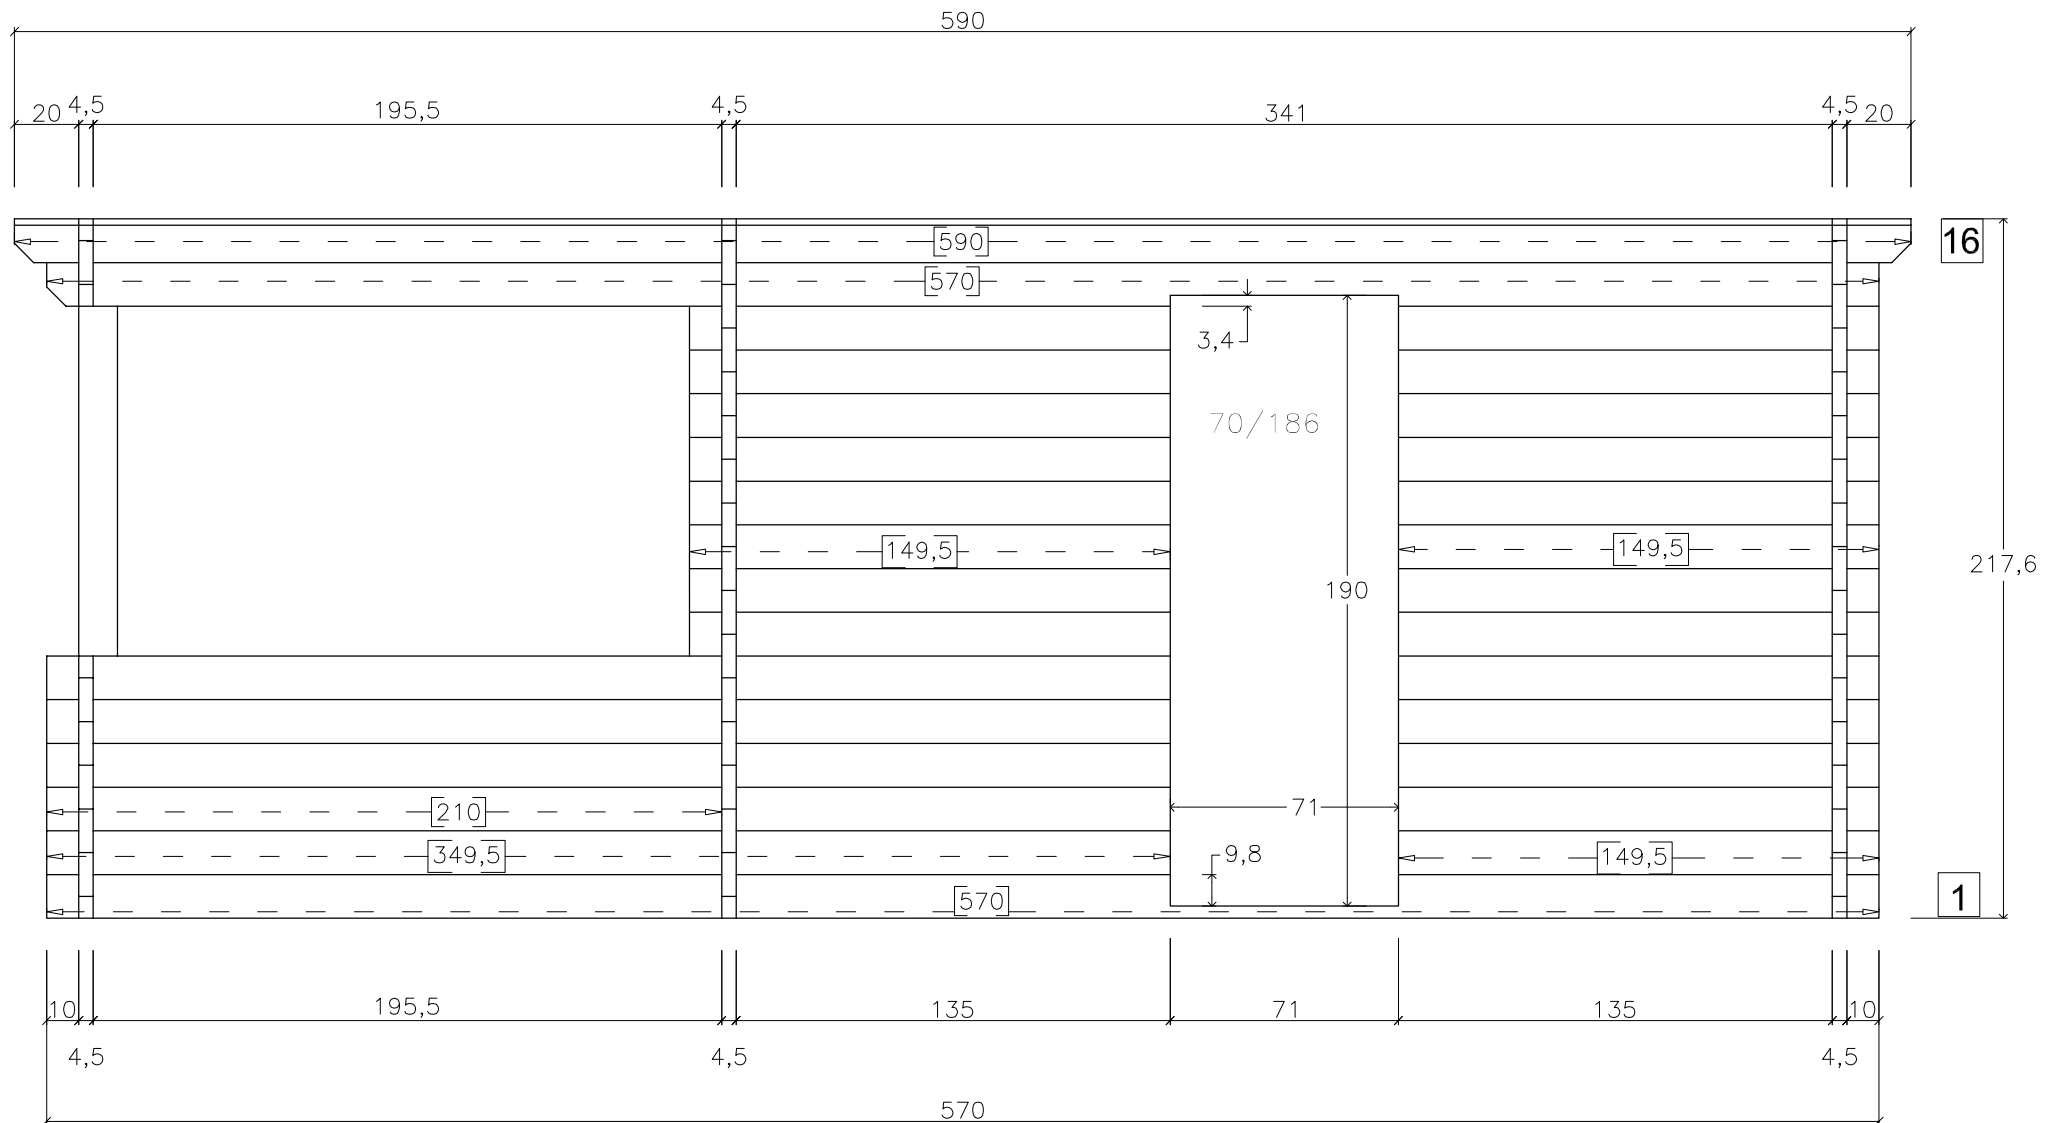

kom.
400x350+200VT
Kassel 2

pos E

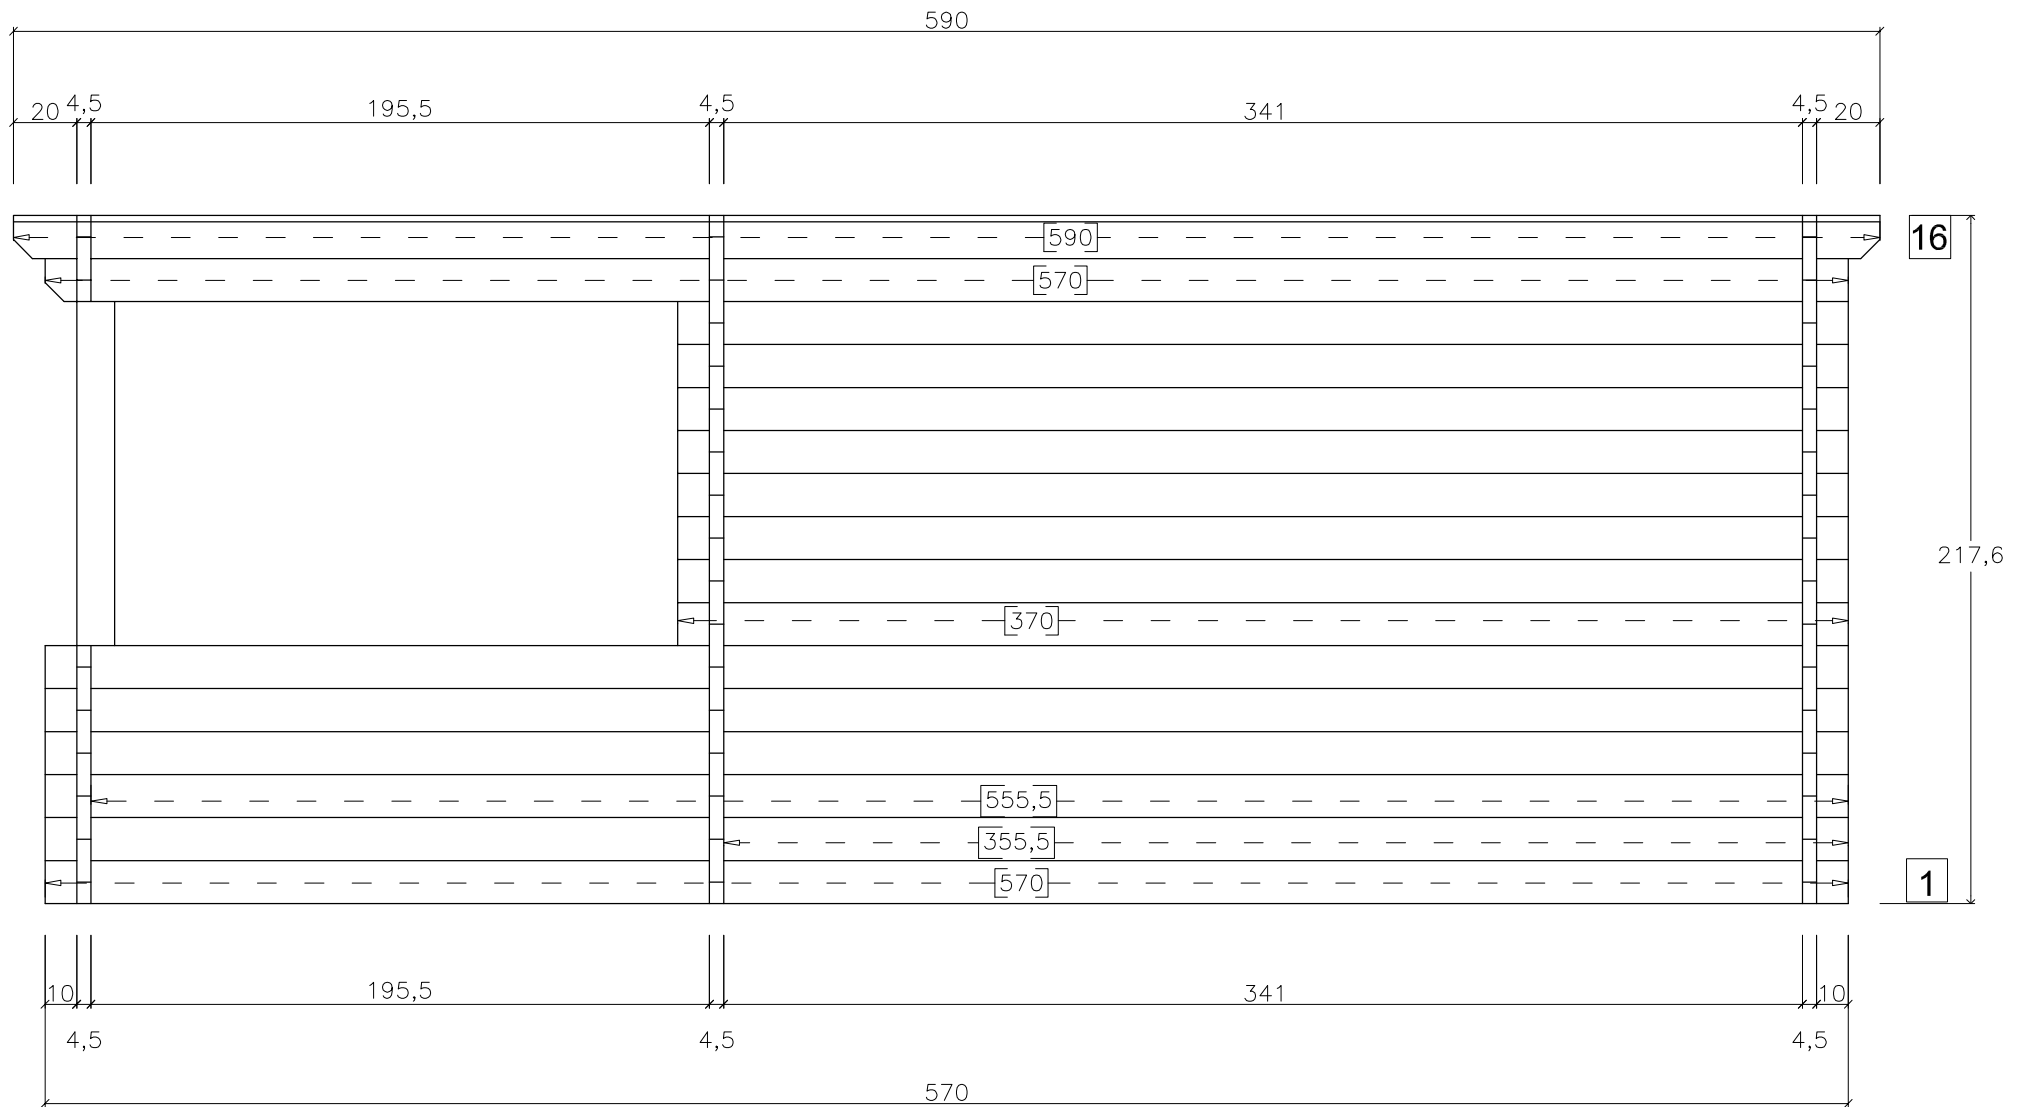

kom.
400x350+200VT
Kassel 2

