




Standard
kom.Kassel 2
500x400+150VD

pos A

Schirmbrett

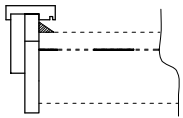


Traub Brett

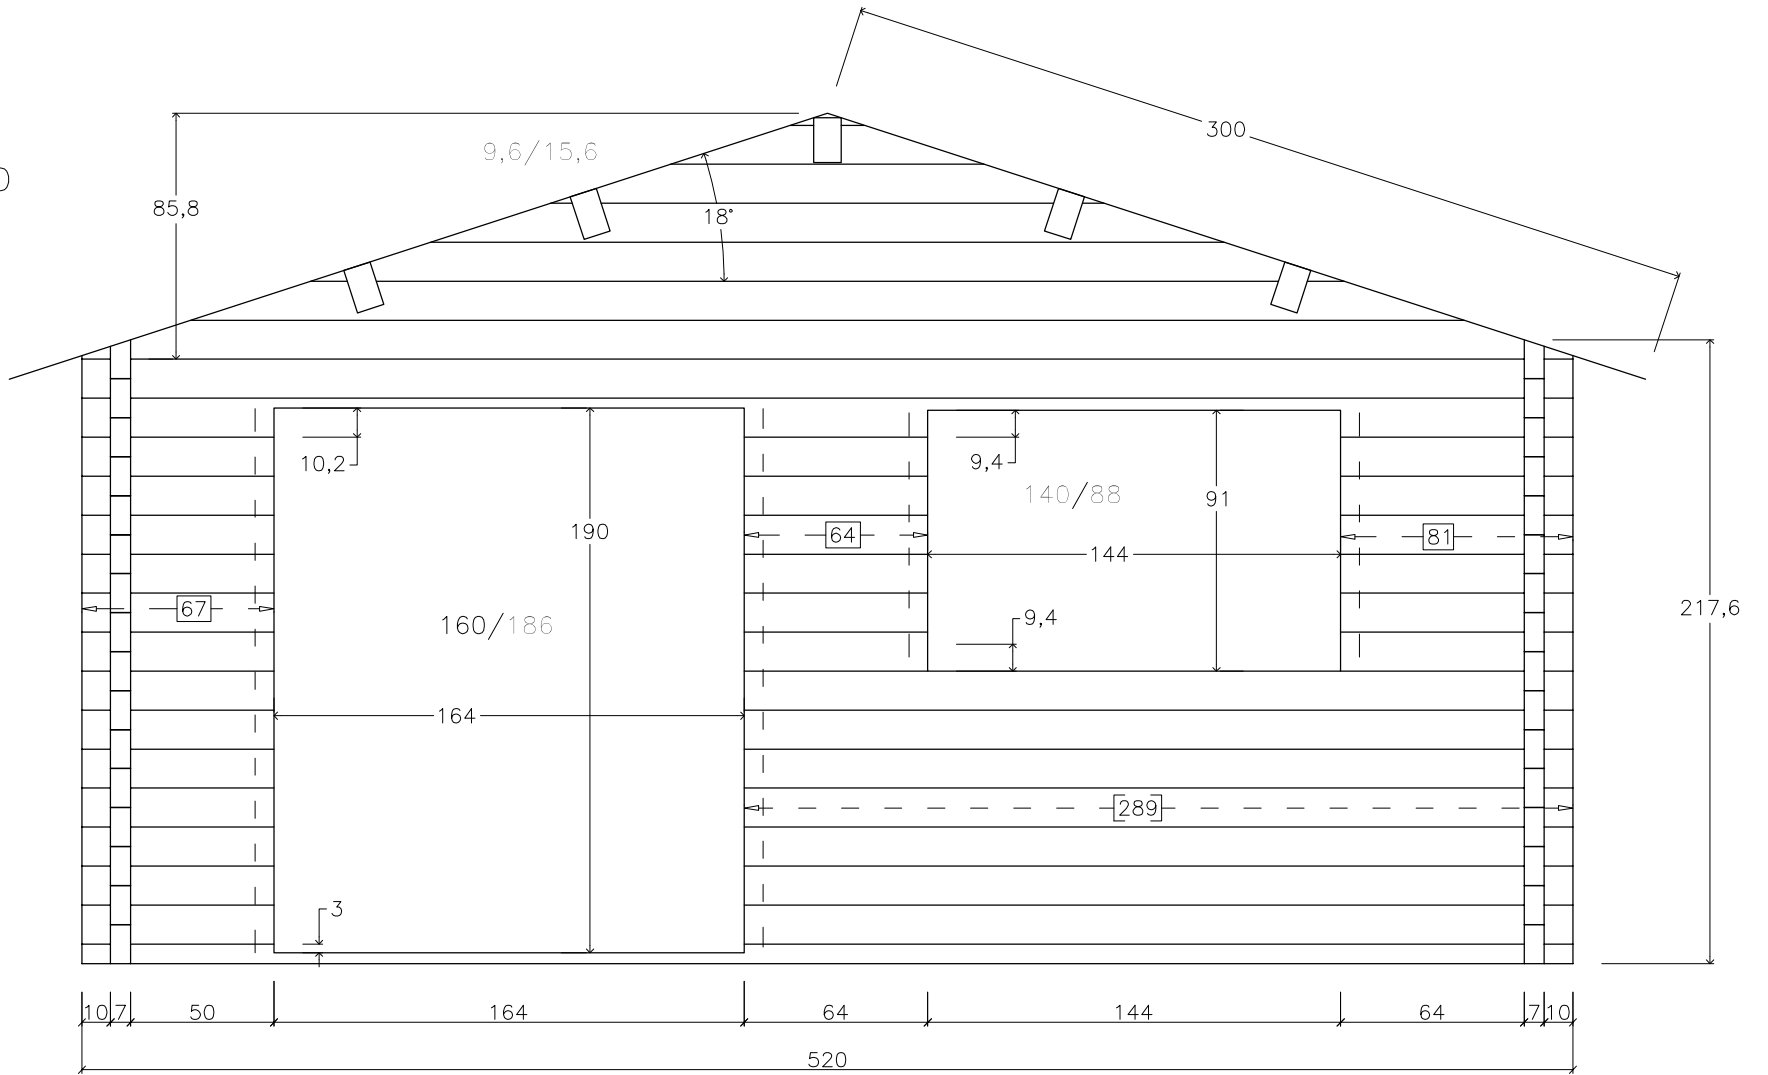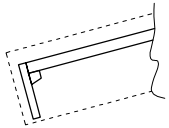


Standard
kom.Kassel 2
500x400+150VD

pos B

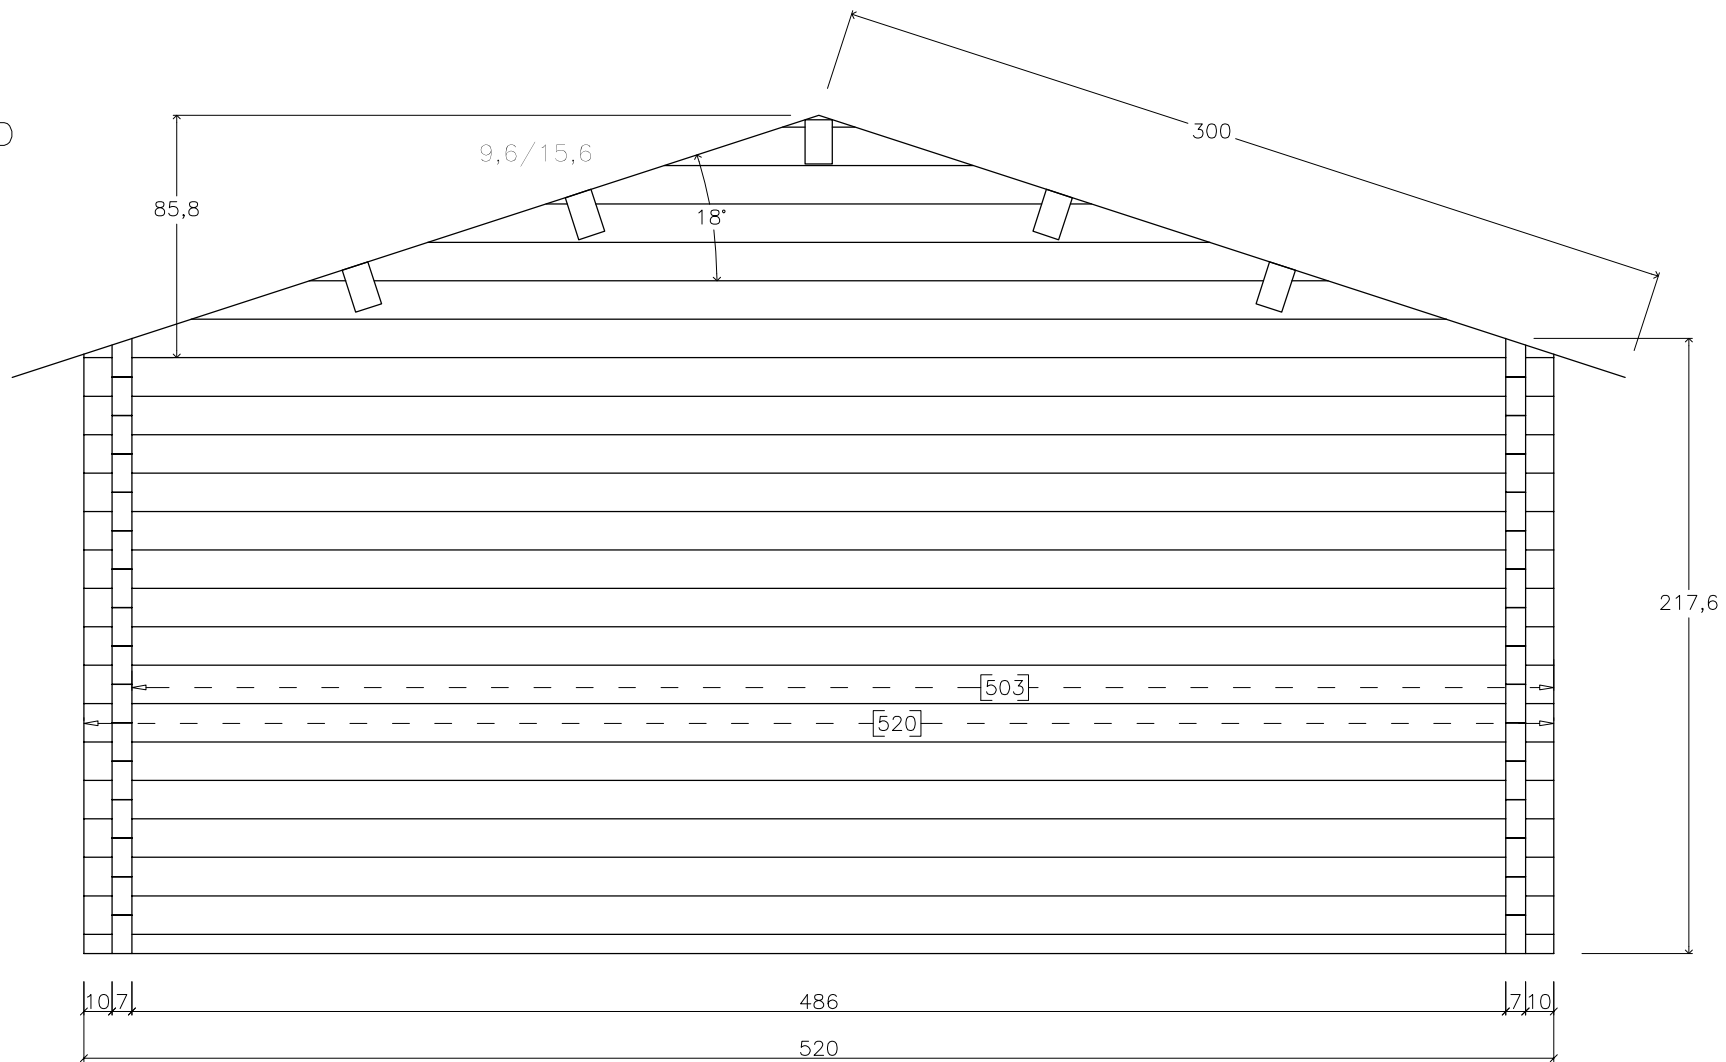


Standard
kom.Kassel 2
500x400+150VD

pos C

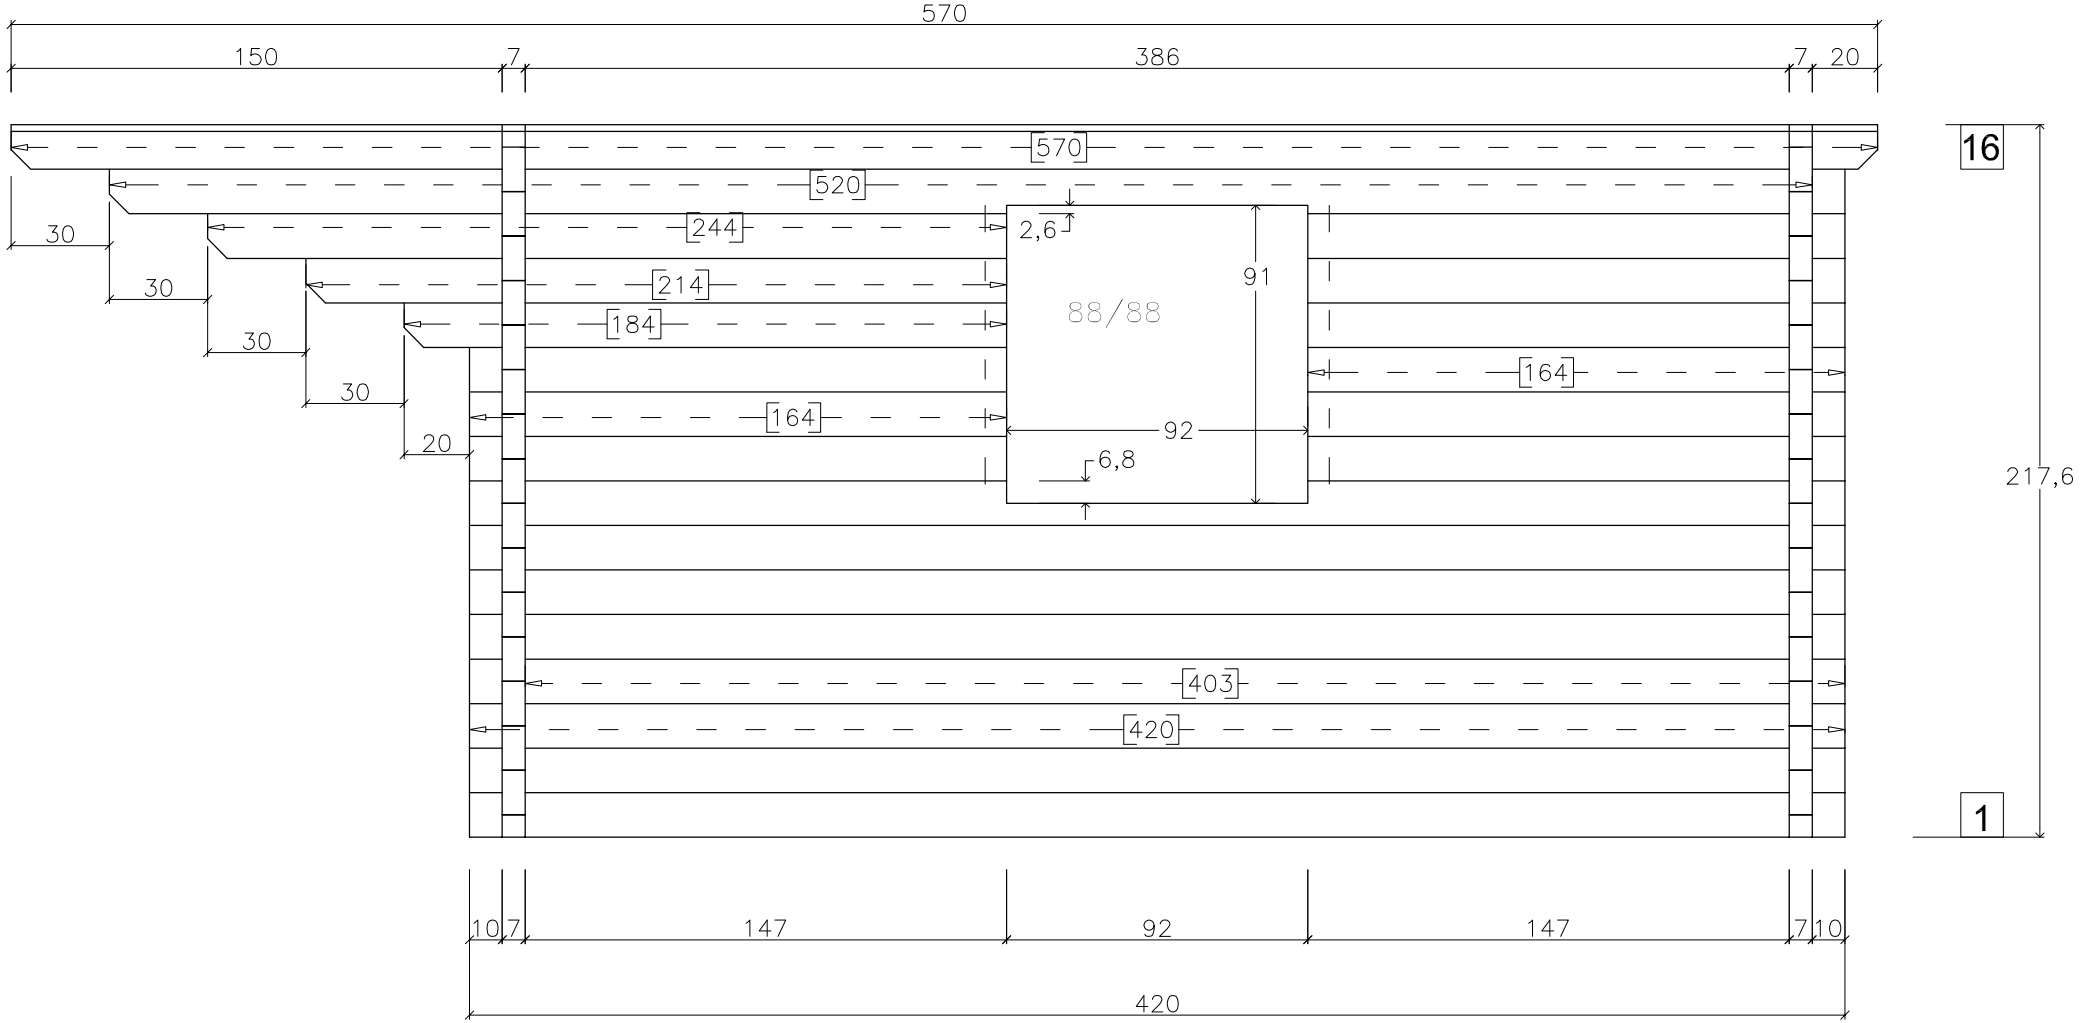

Standard
kom.Kassel 2
500x400+150VD

pos D

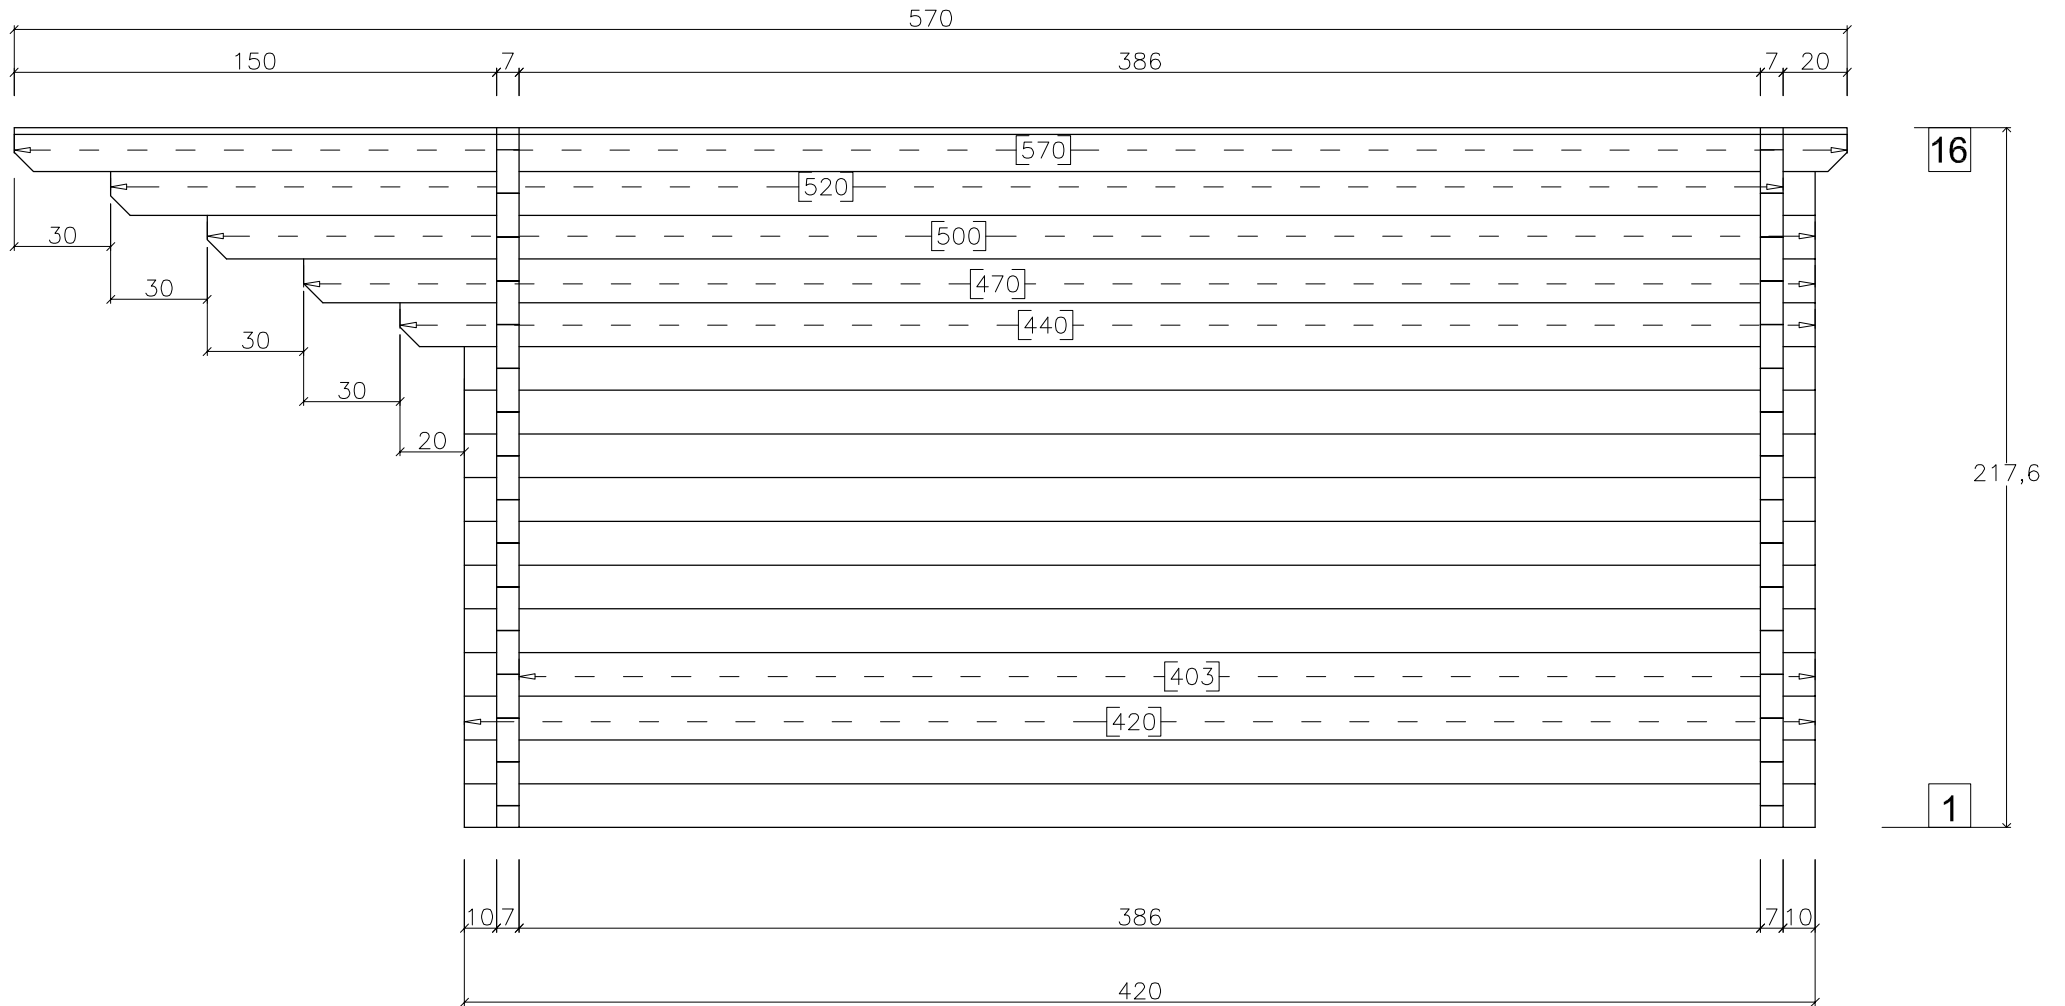

Standard
kom.Kassel 2
500x400+150VD

pos A

