




Kom.
400x400+120VD
Wurzburg

pos A

Schirmbrett

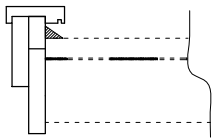


Traub Brett

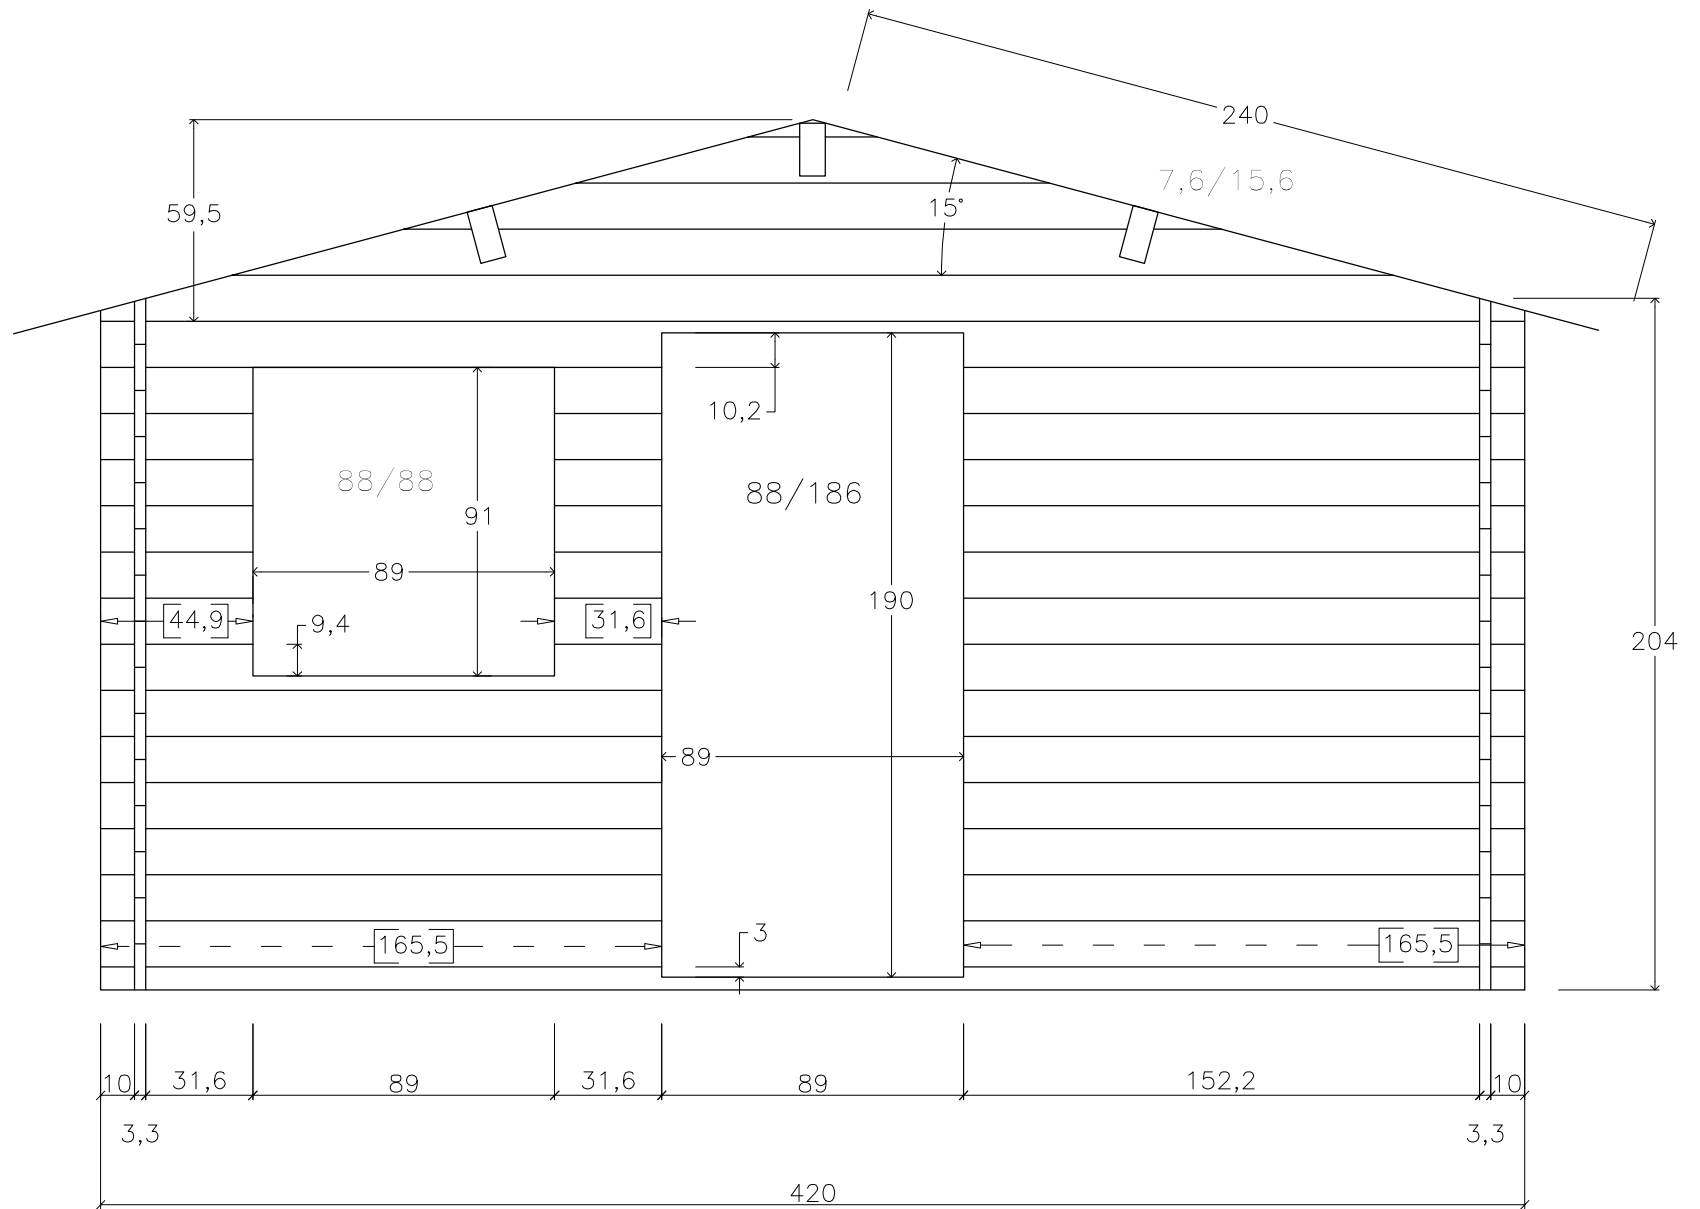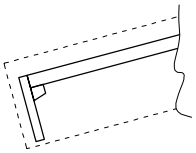

Kom.
400x400+120VD
Wurzburg


pos B

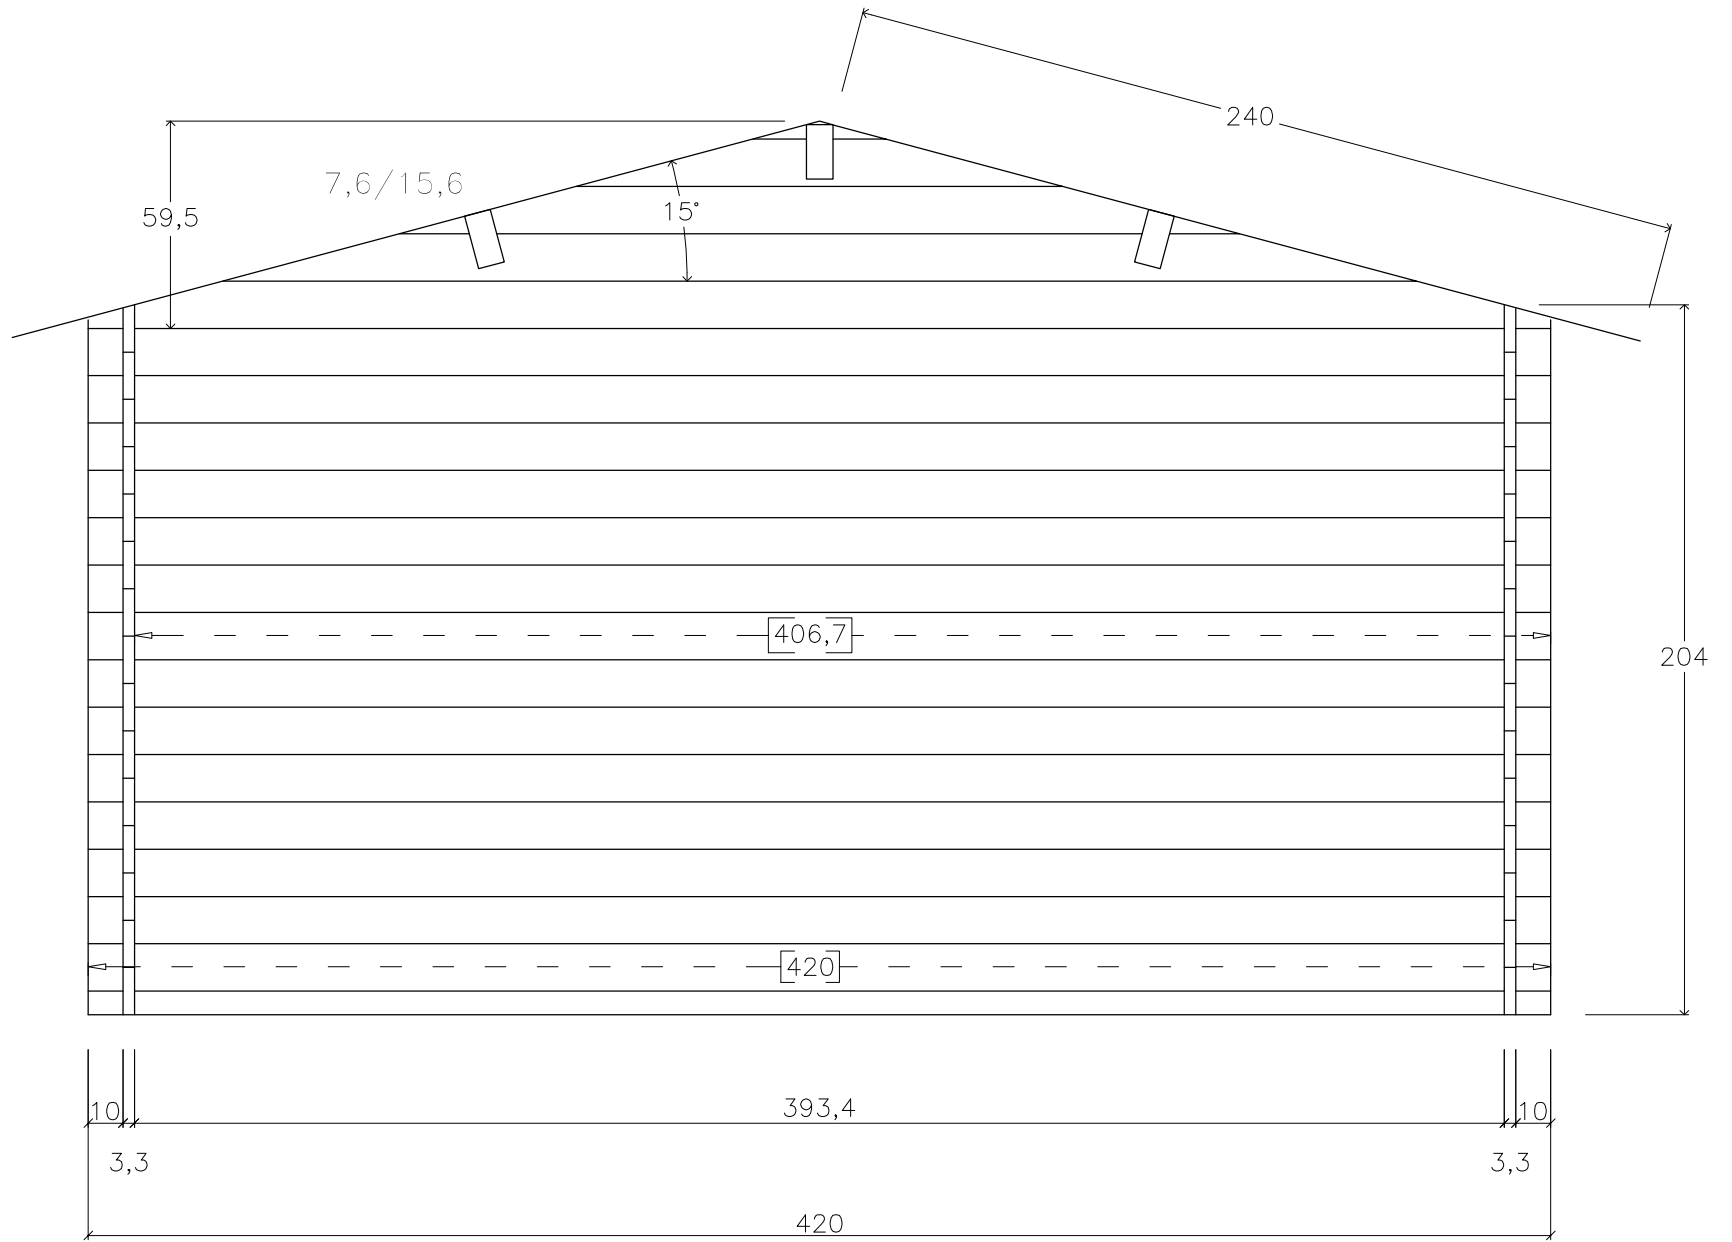

Kom.
400x400+120VD
Wurzburg

pos C,D

×2

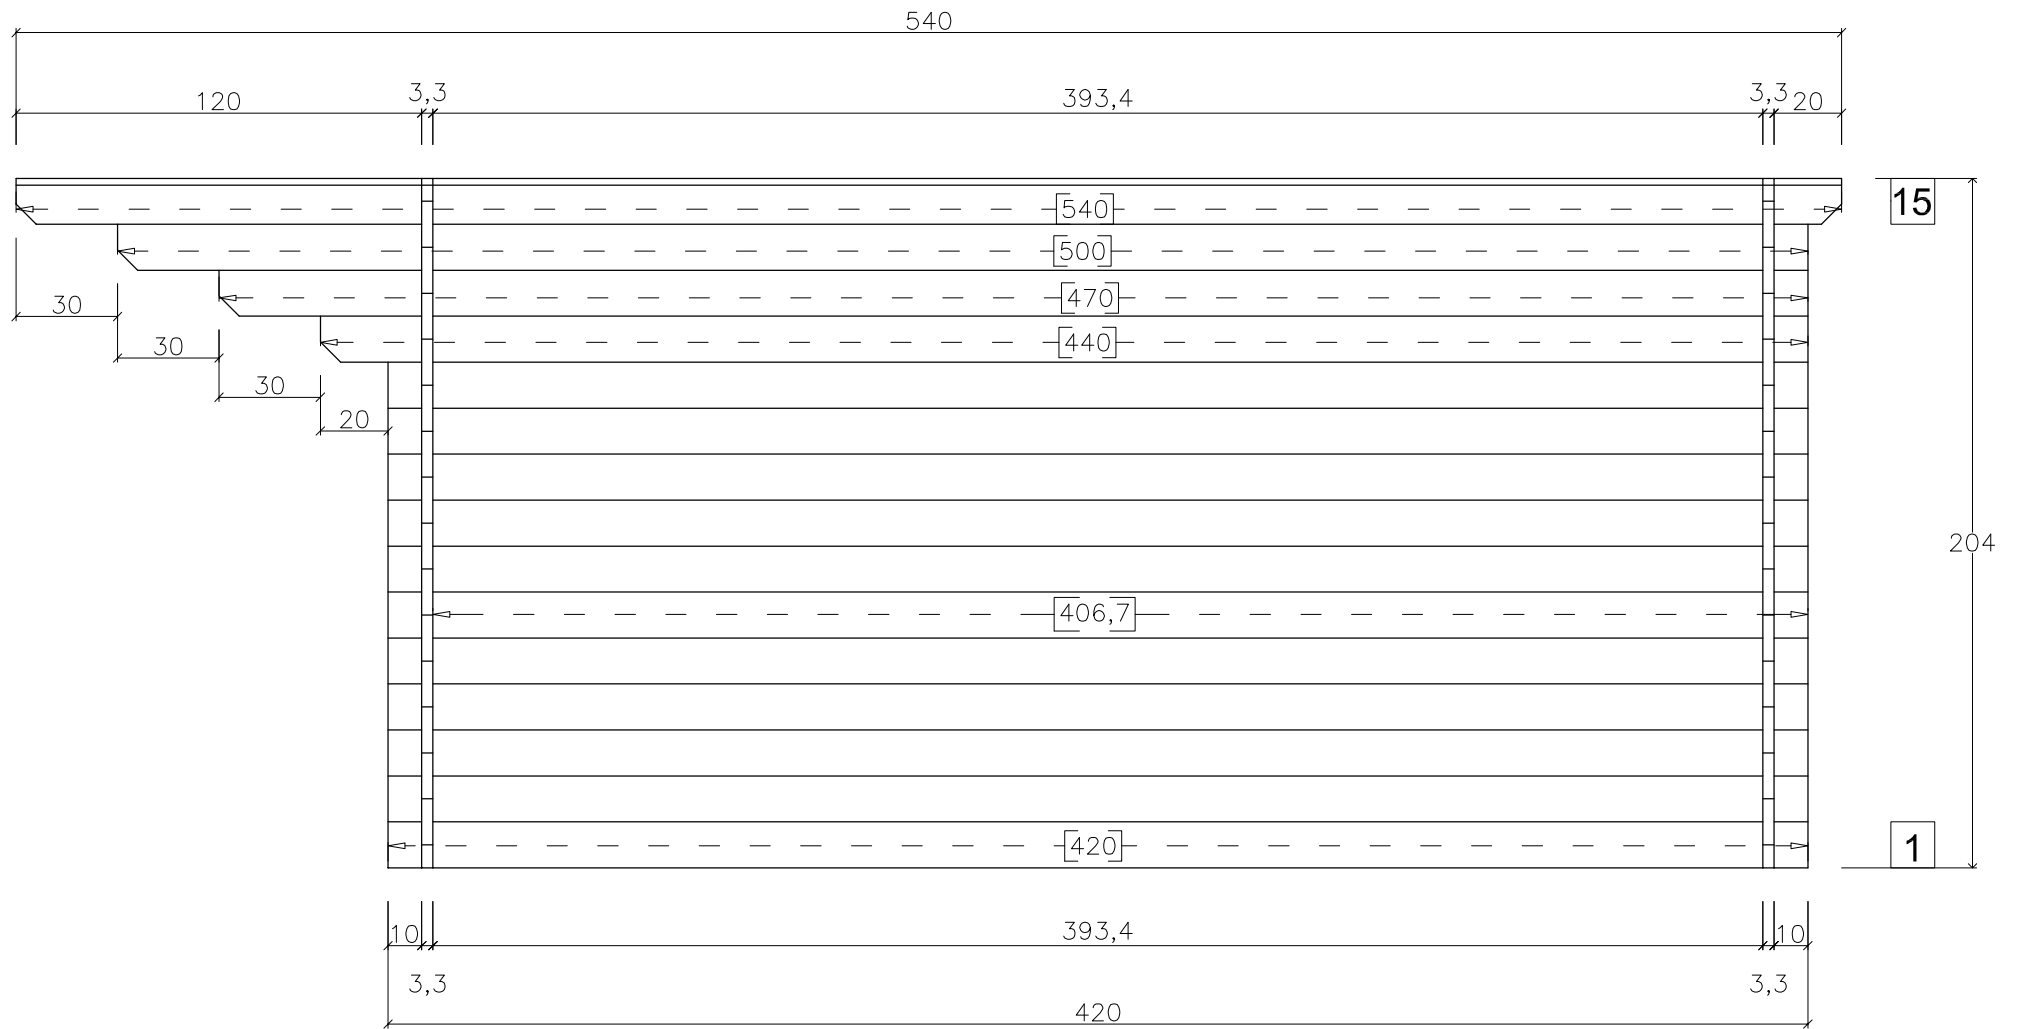

Kom.
400x400+120VD
Wurzburg

