




kom. Musterhaus
400x400+70VD
Kassel 1

pos A

Schirmbrett

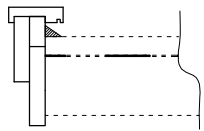


Traub Brett

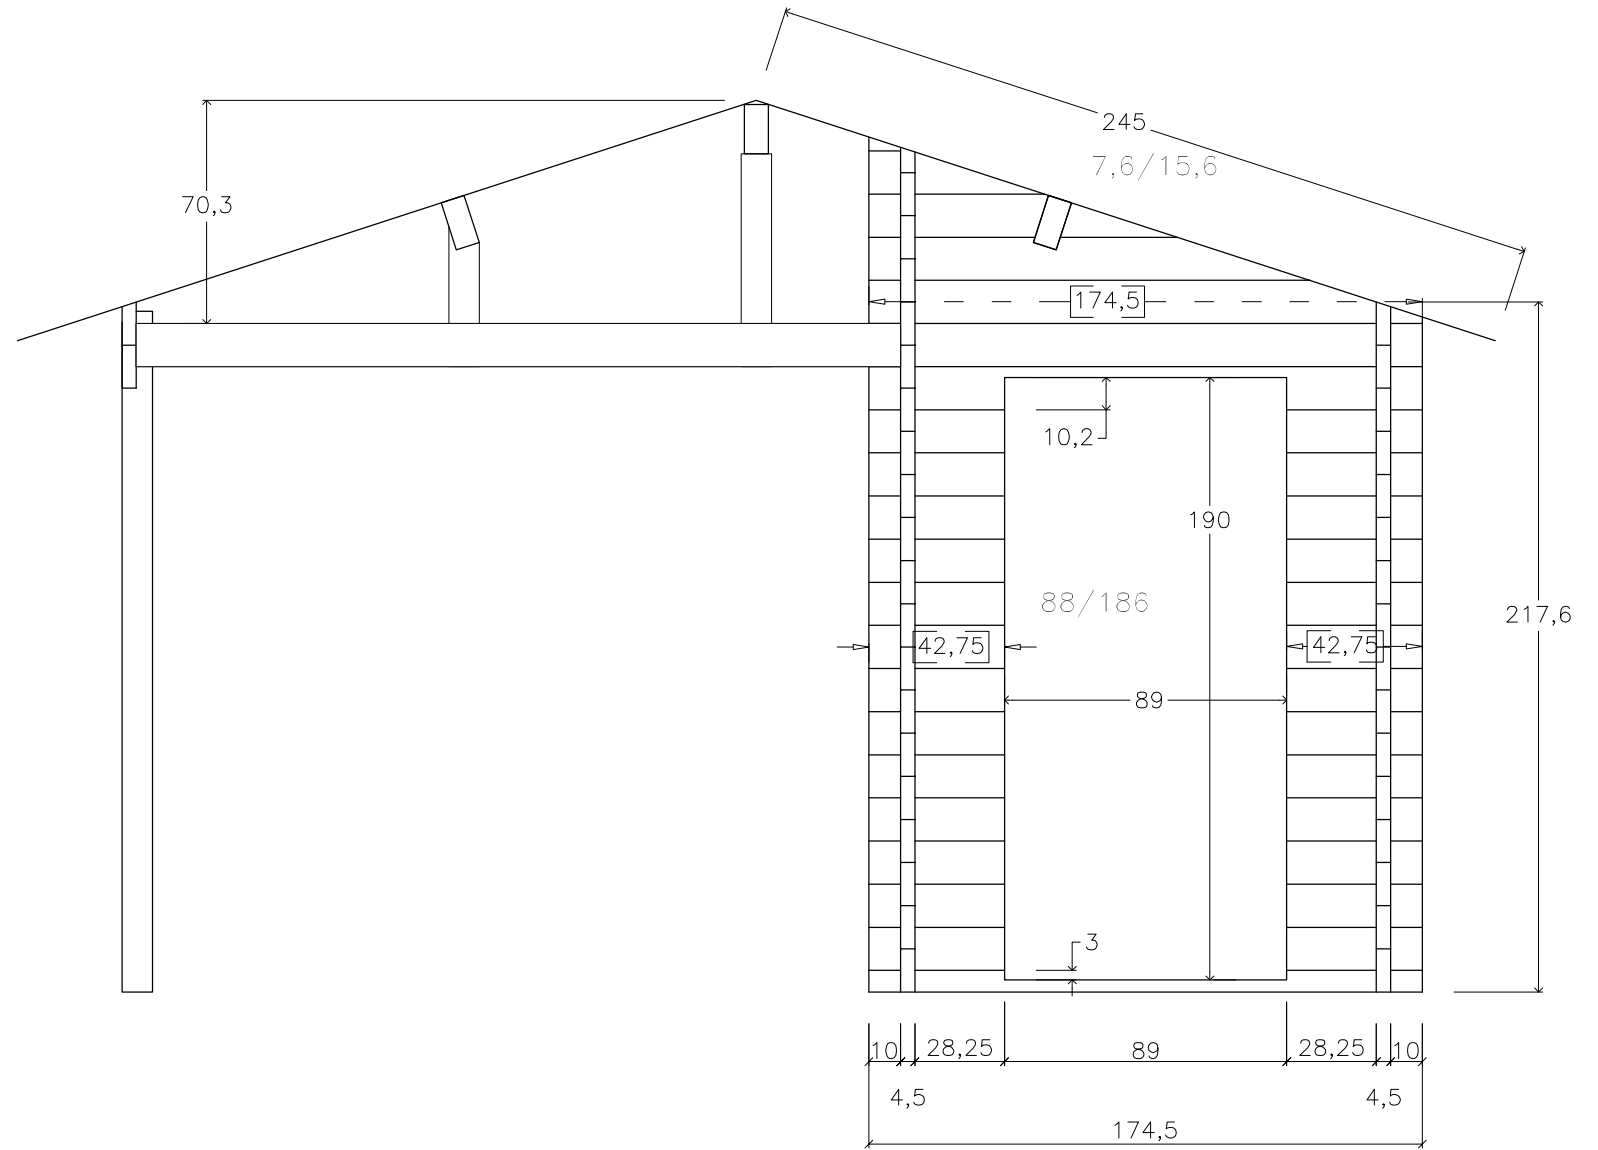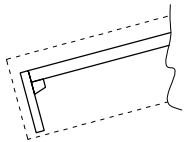


kom. Musterhaus
 400x400+70VD
 Kassel 1

pos B

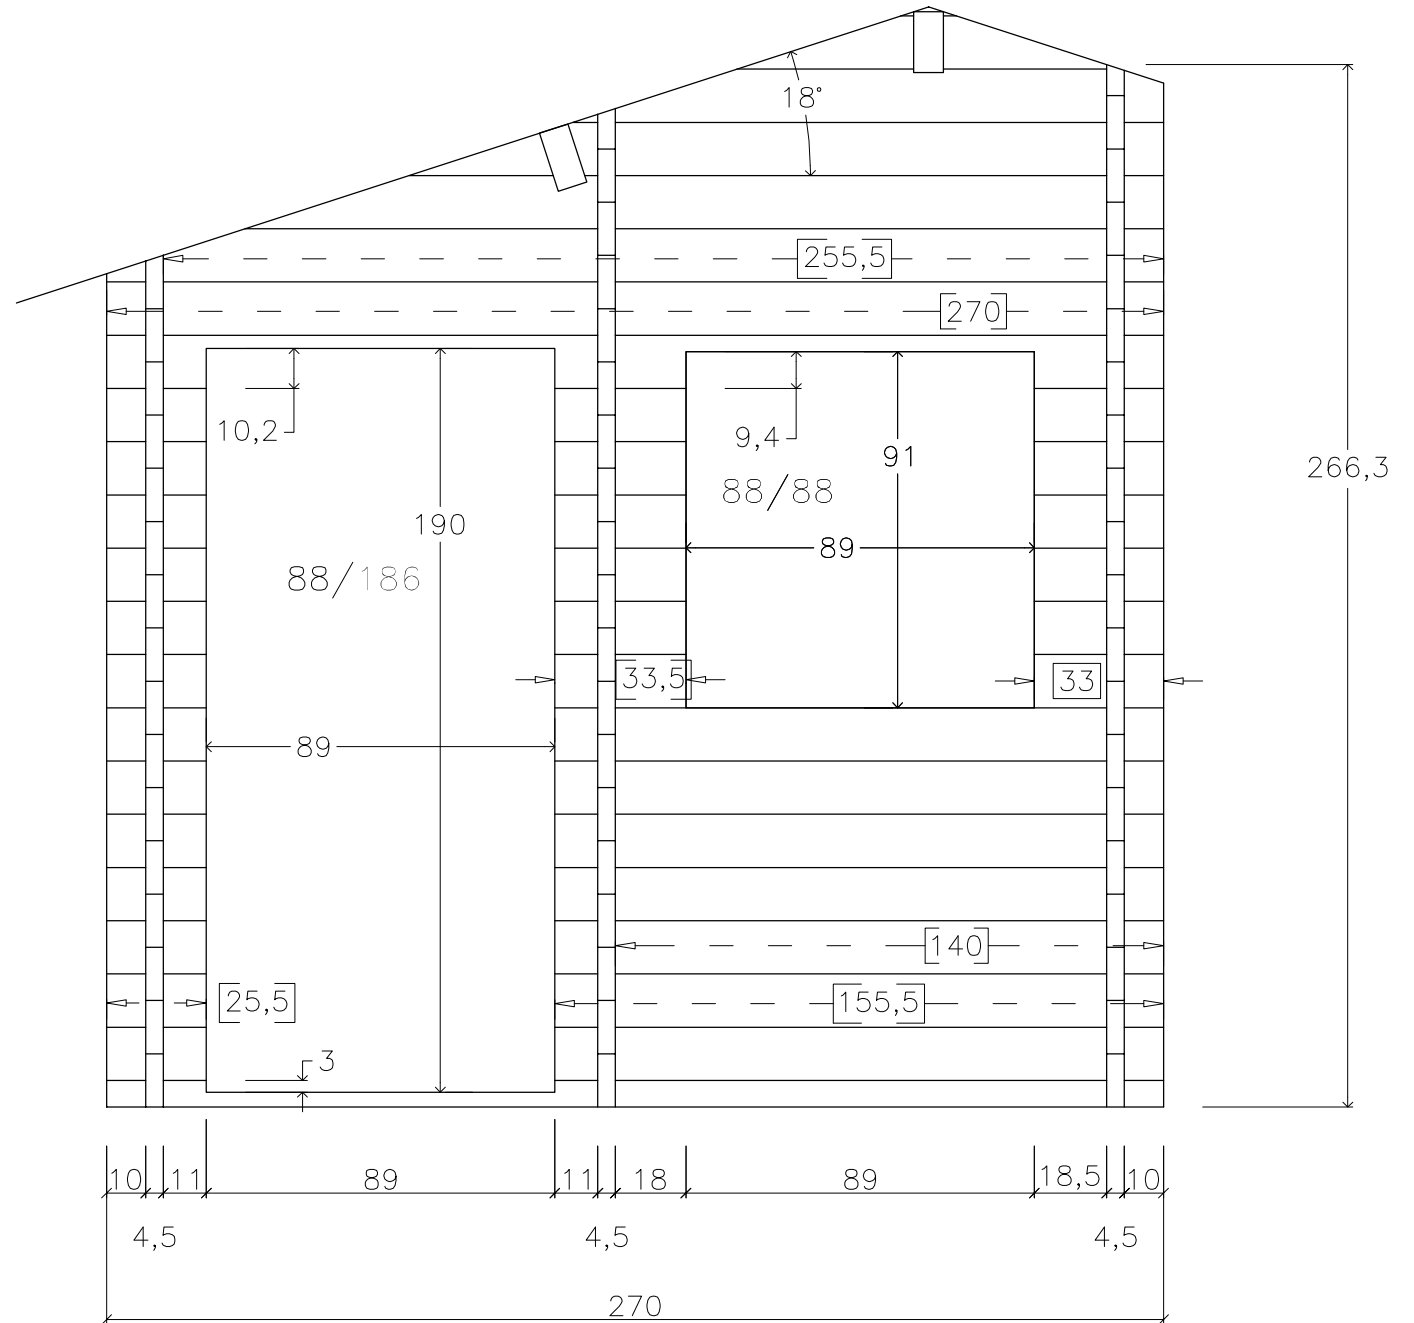


kom. Musterhaus
400x400+70VD
Kassel 1

pos C

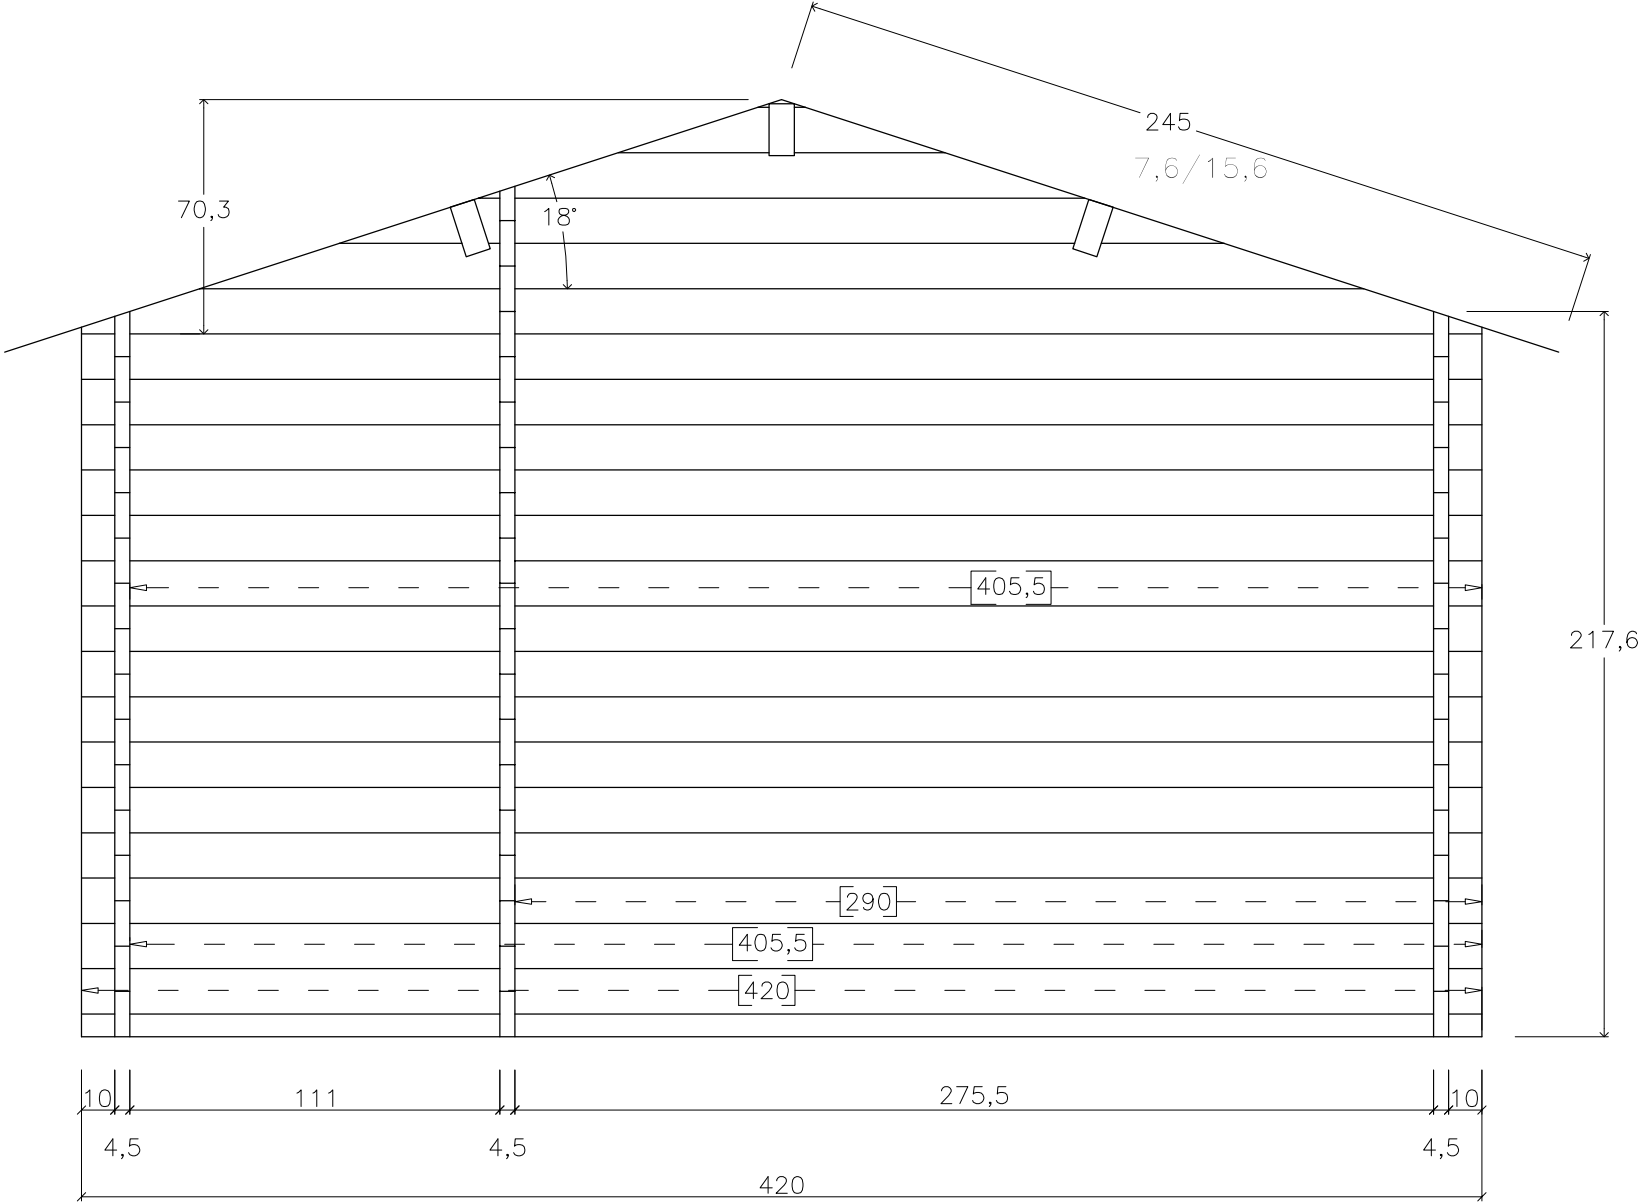


kom. Musterhaus
400x400+70VD
Kassel 1

pos D

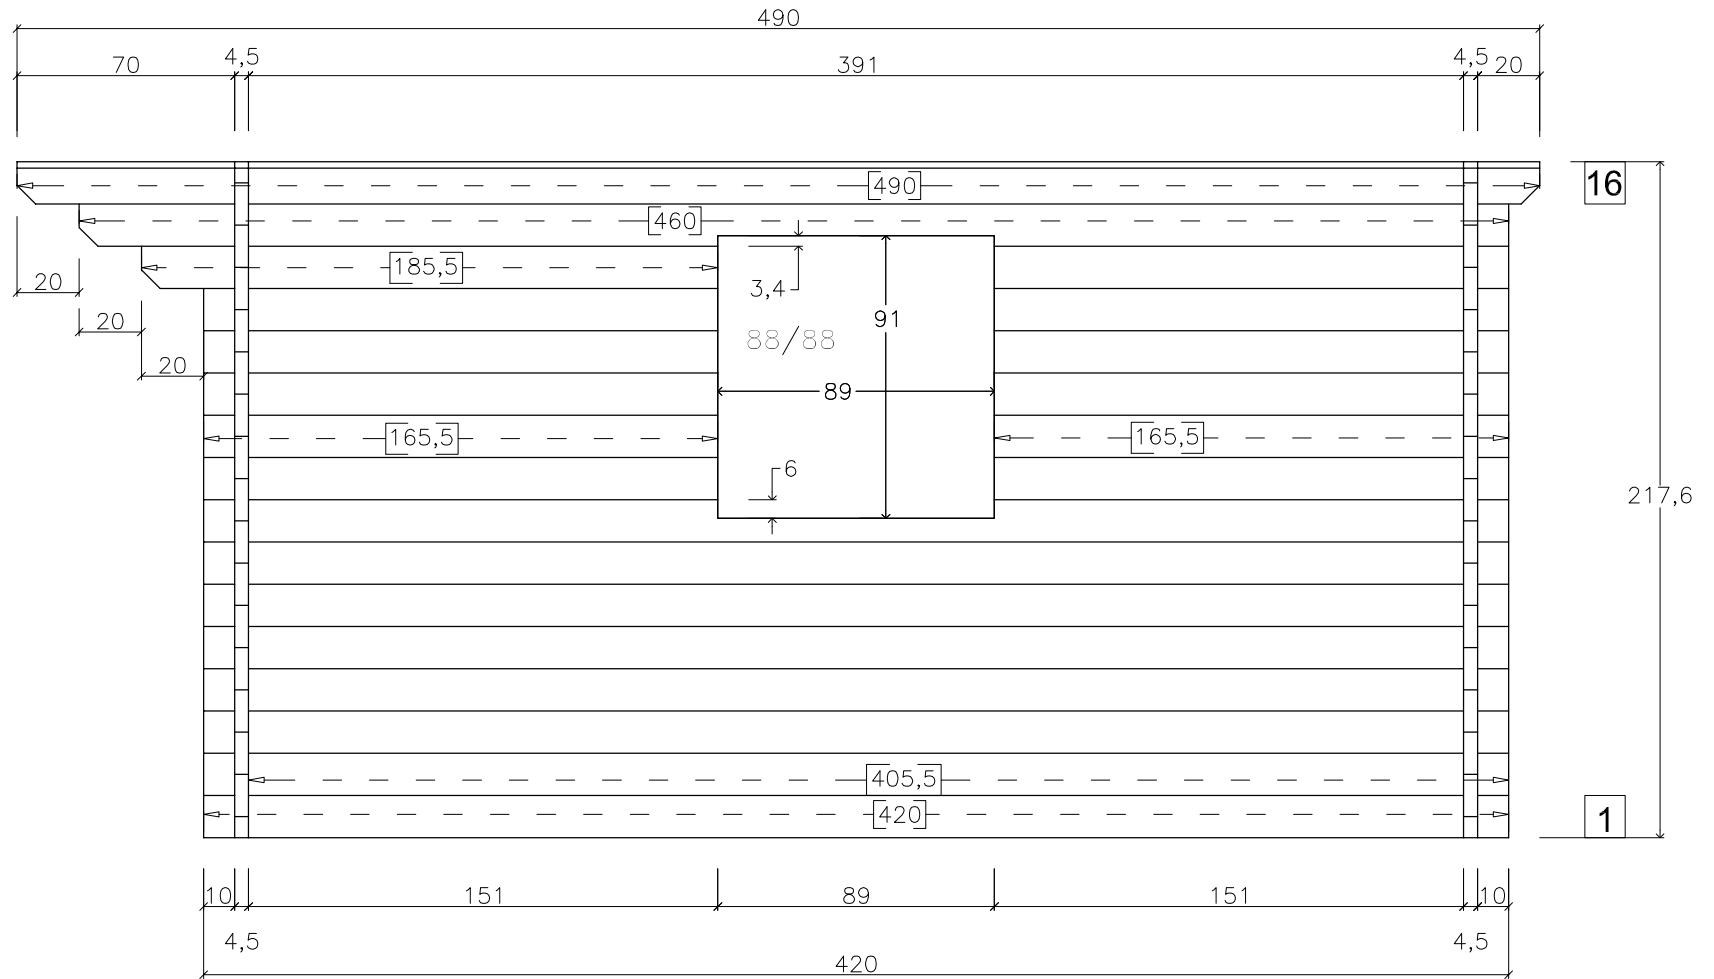


kom. Musterhaus
400x400+70VD
Kassel 1

pos E

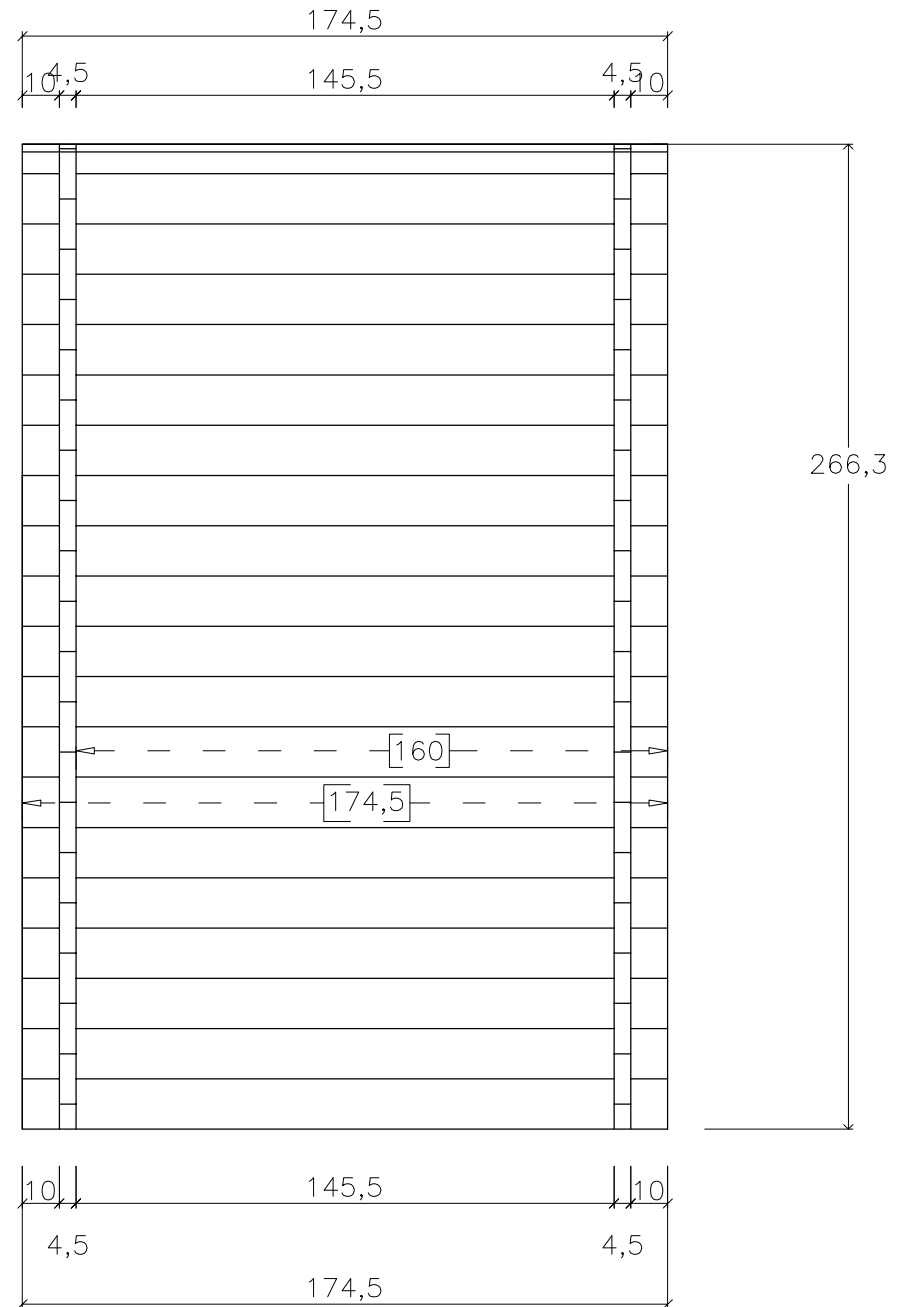


kom. Musterhaus
400x400+70VD
Kassel 1

pos F

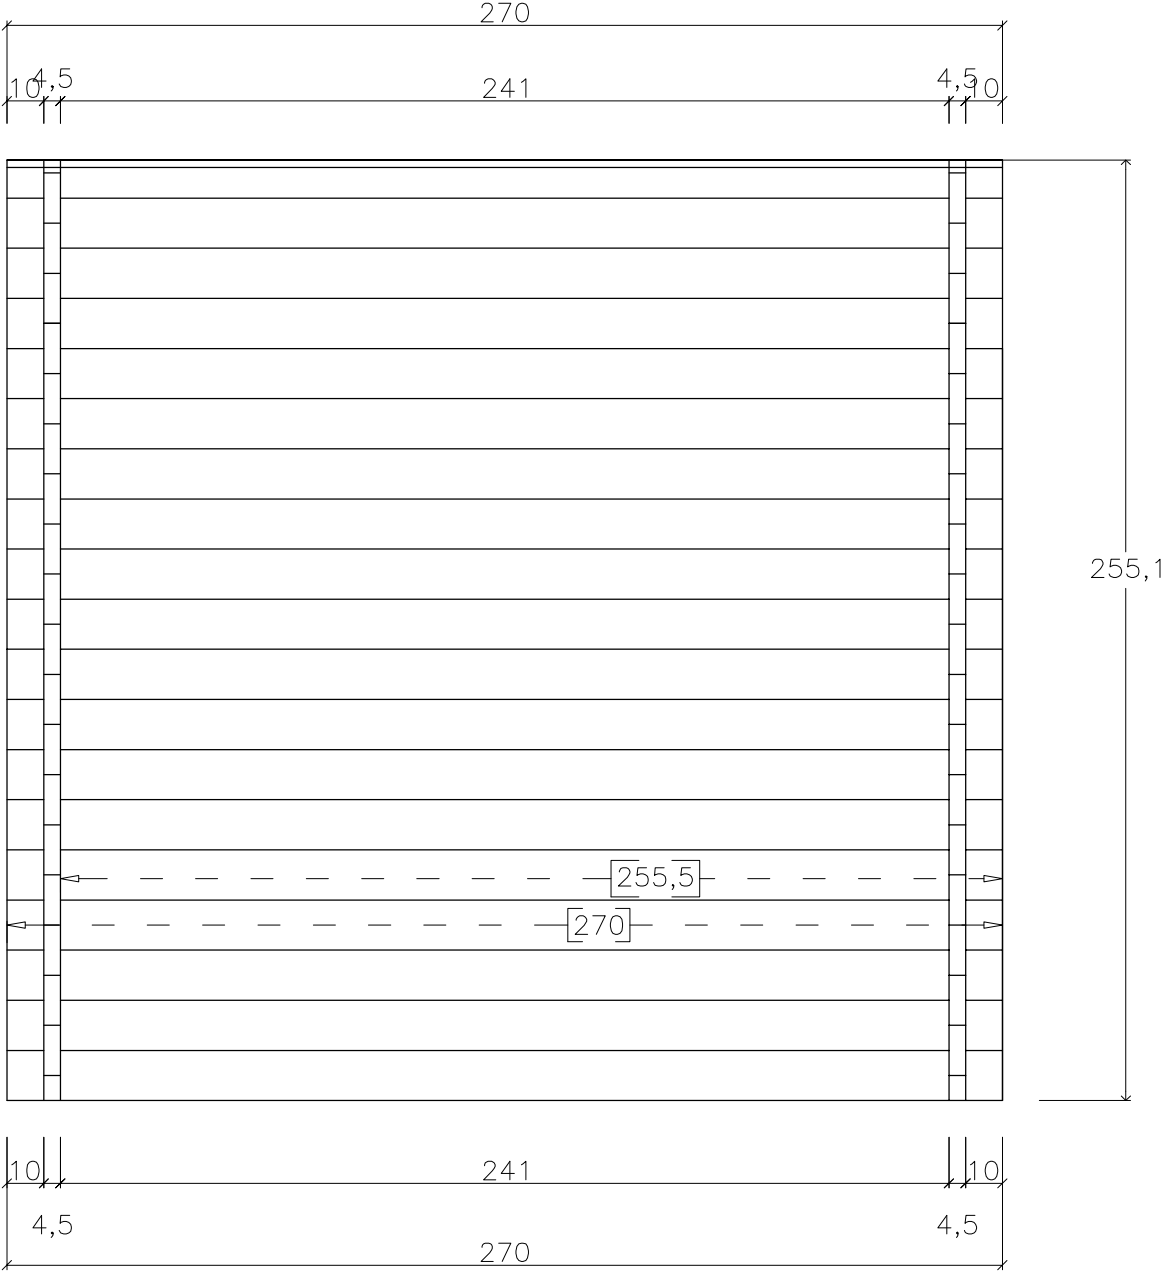

kom. Musterhaus
400x400+70VD
Kassel 1

pos G

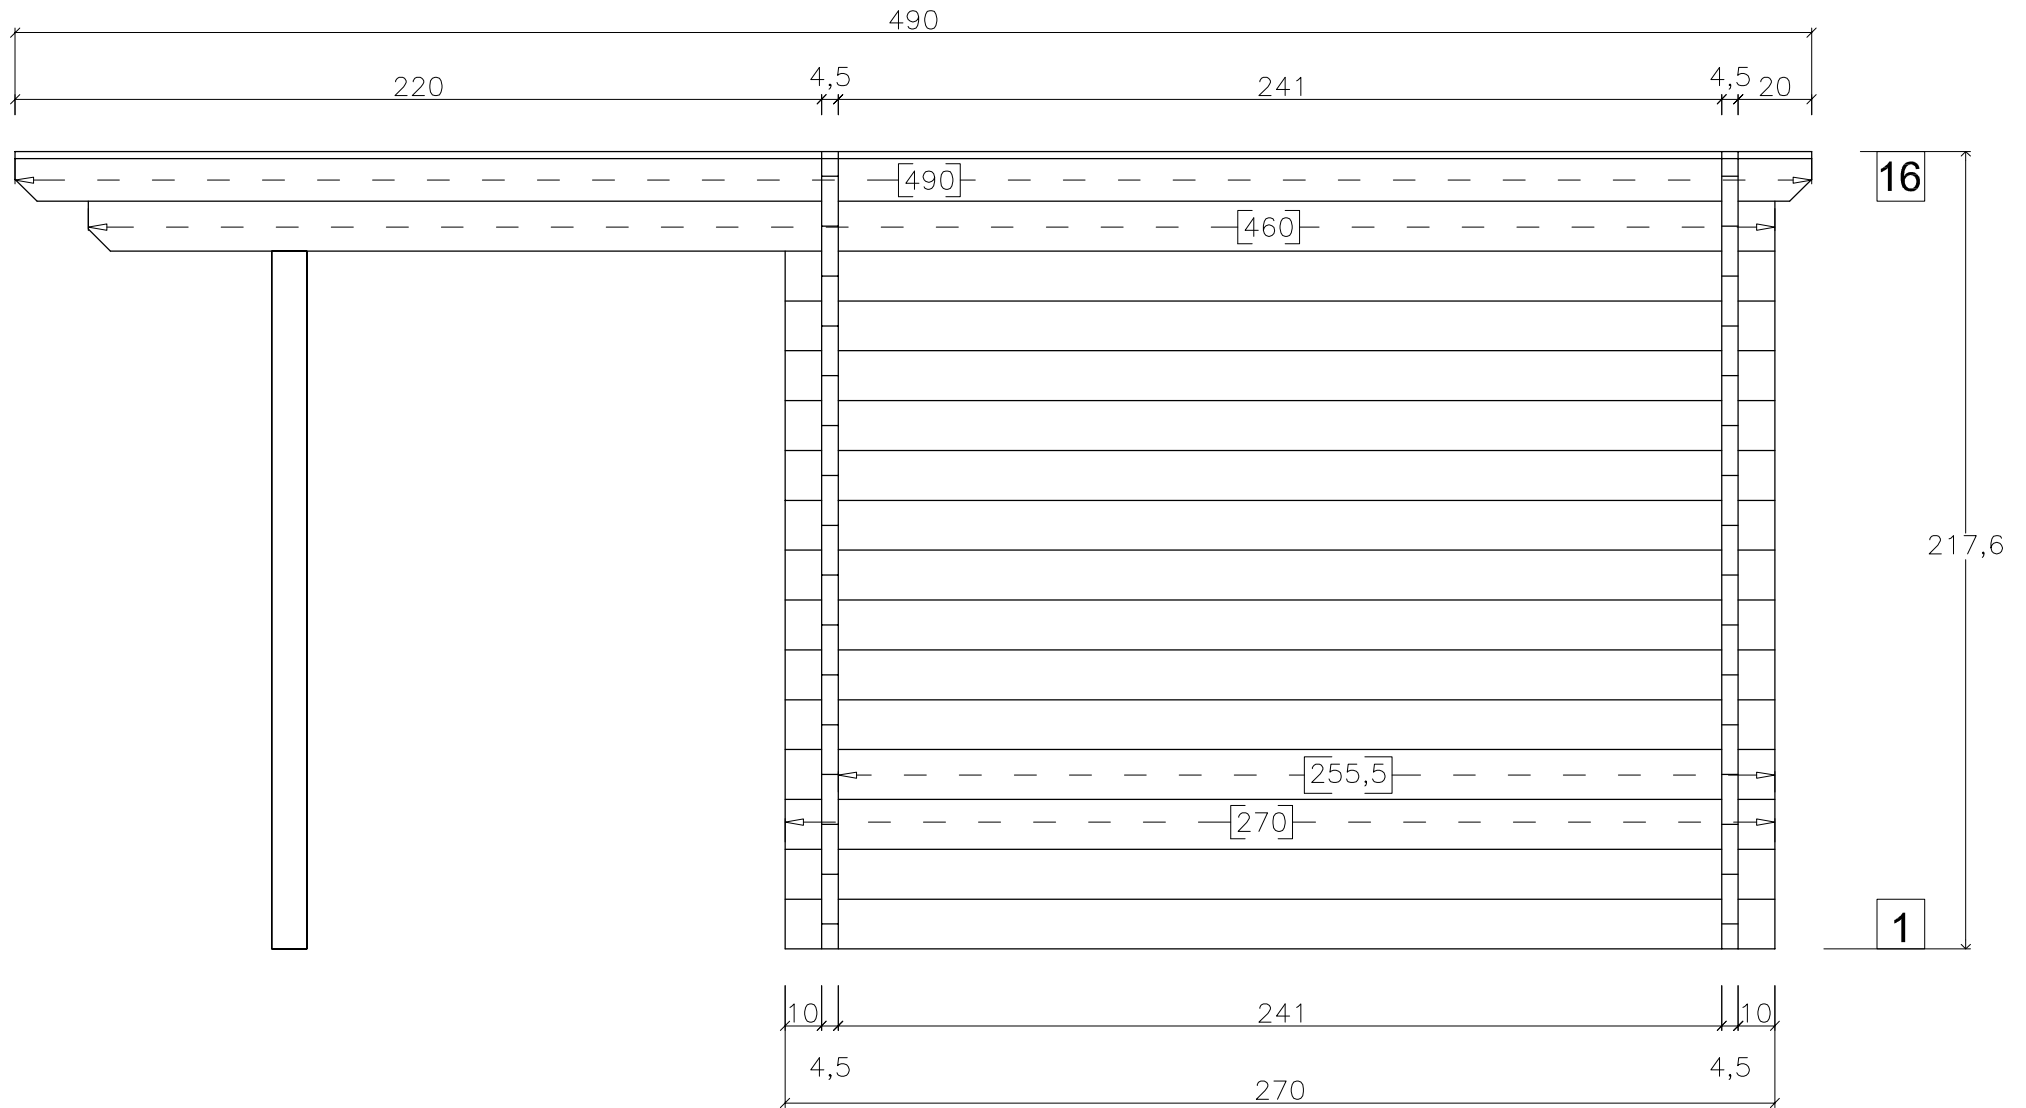

kom. Musterhaus
 400x400+70VD
 Kassel 1

