




kom
300x300+70VD+130AN
Nurenberg

pos A

Schirmbrett

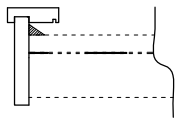


Traub Brett

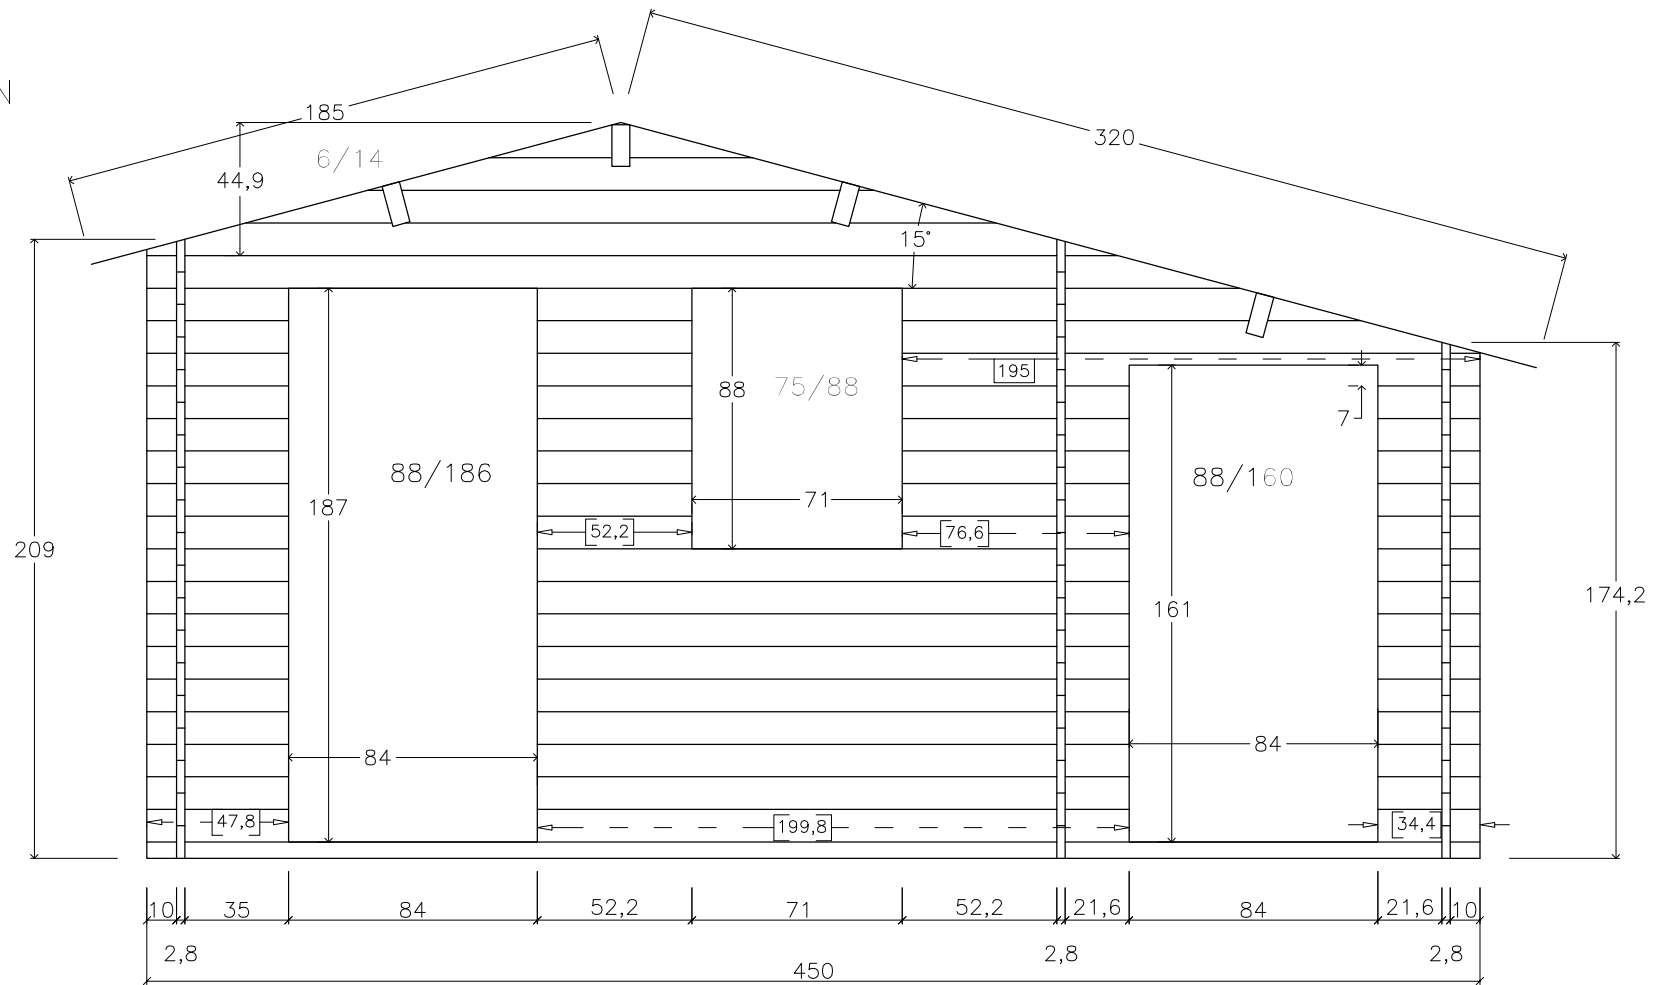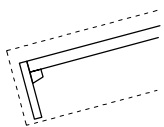


kom
300x300+70VD+130AN
Nurenborg

pos B

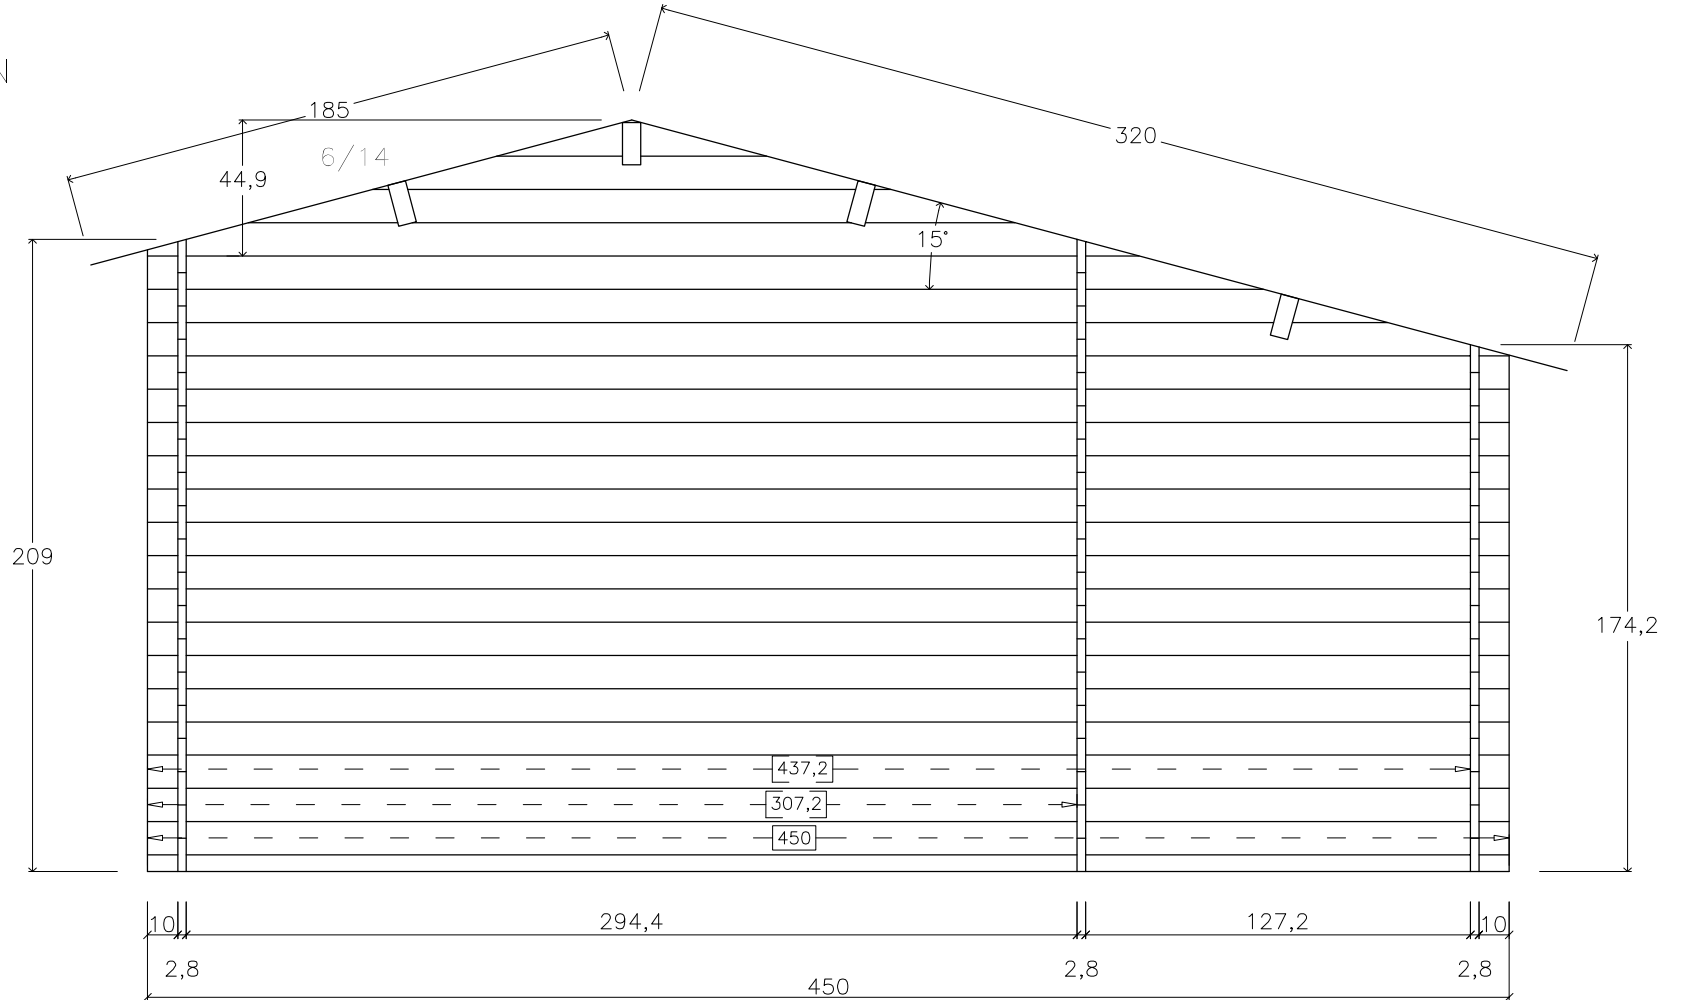


kom
300x300+70VD+130AN
Nurenberg

pos C,D

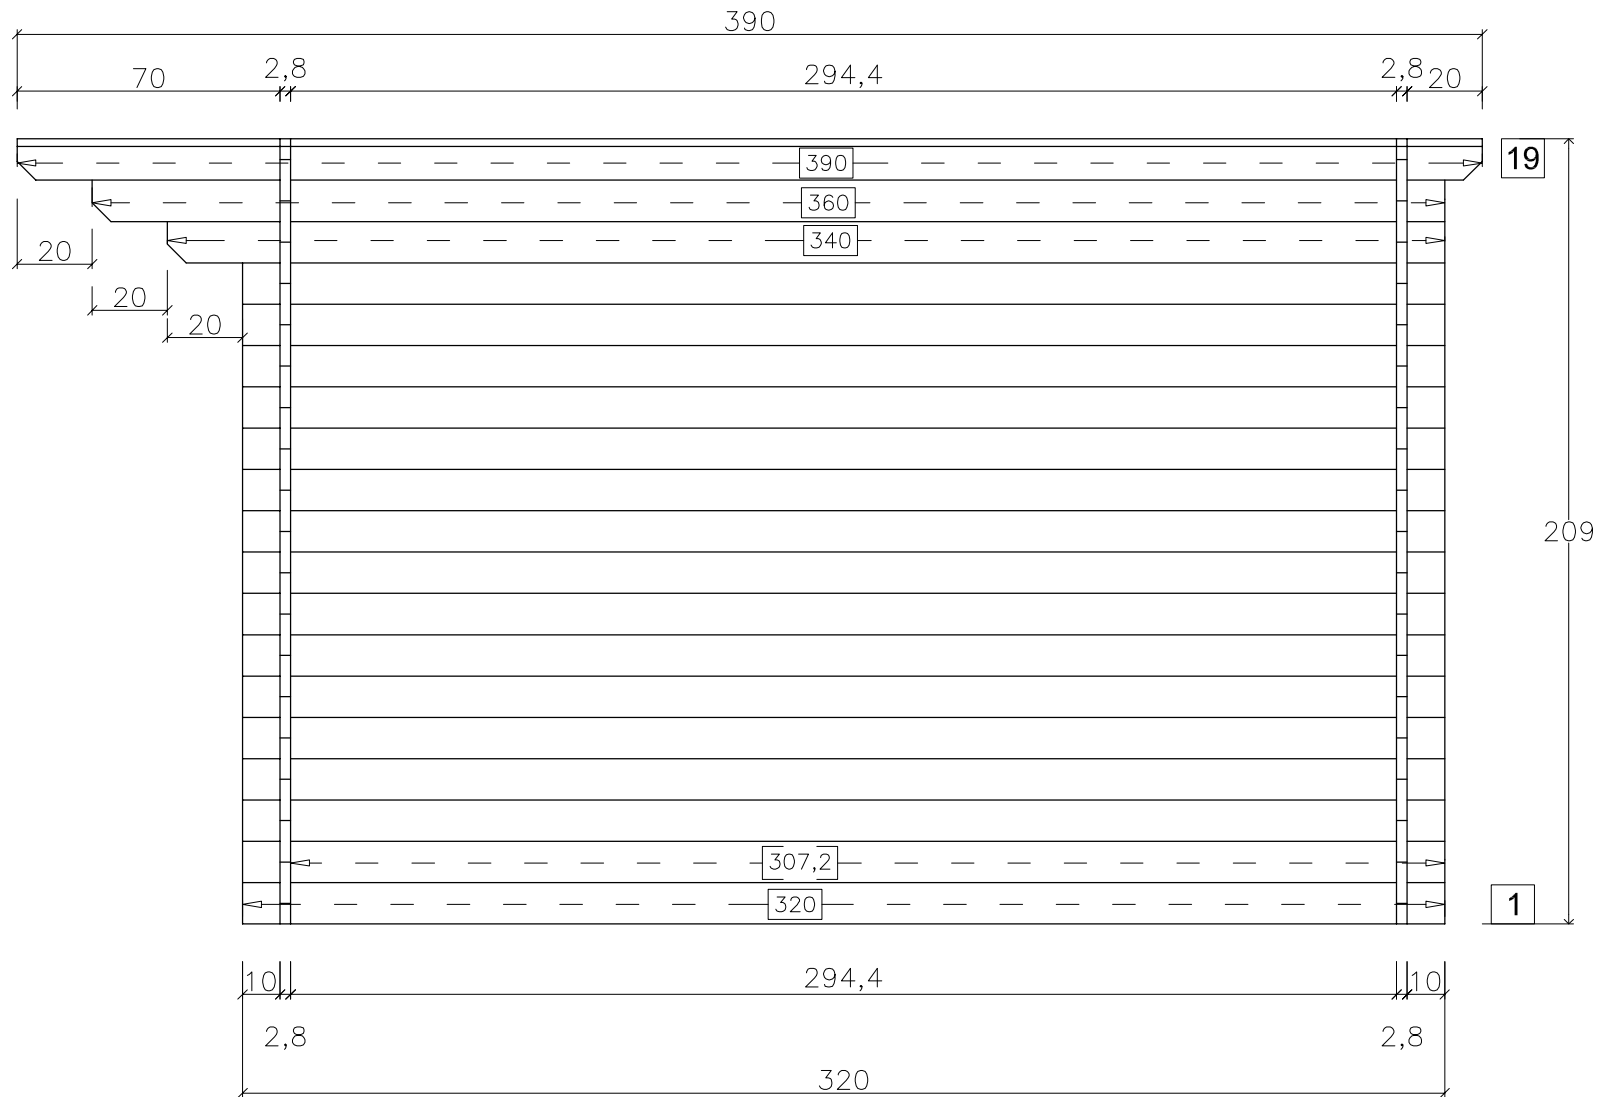

kom
300x300+70VD+130AN
Nurenberg

pos E

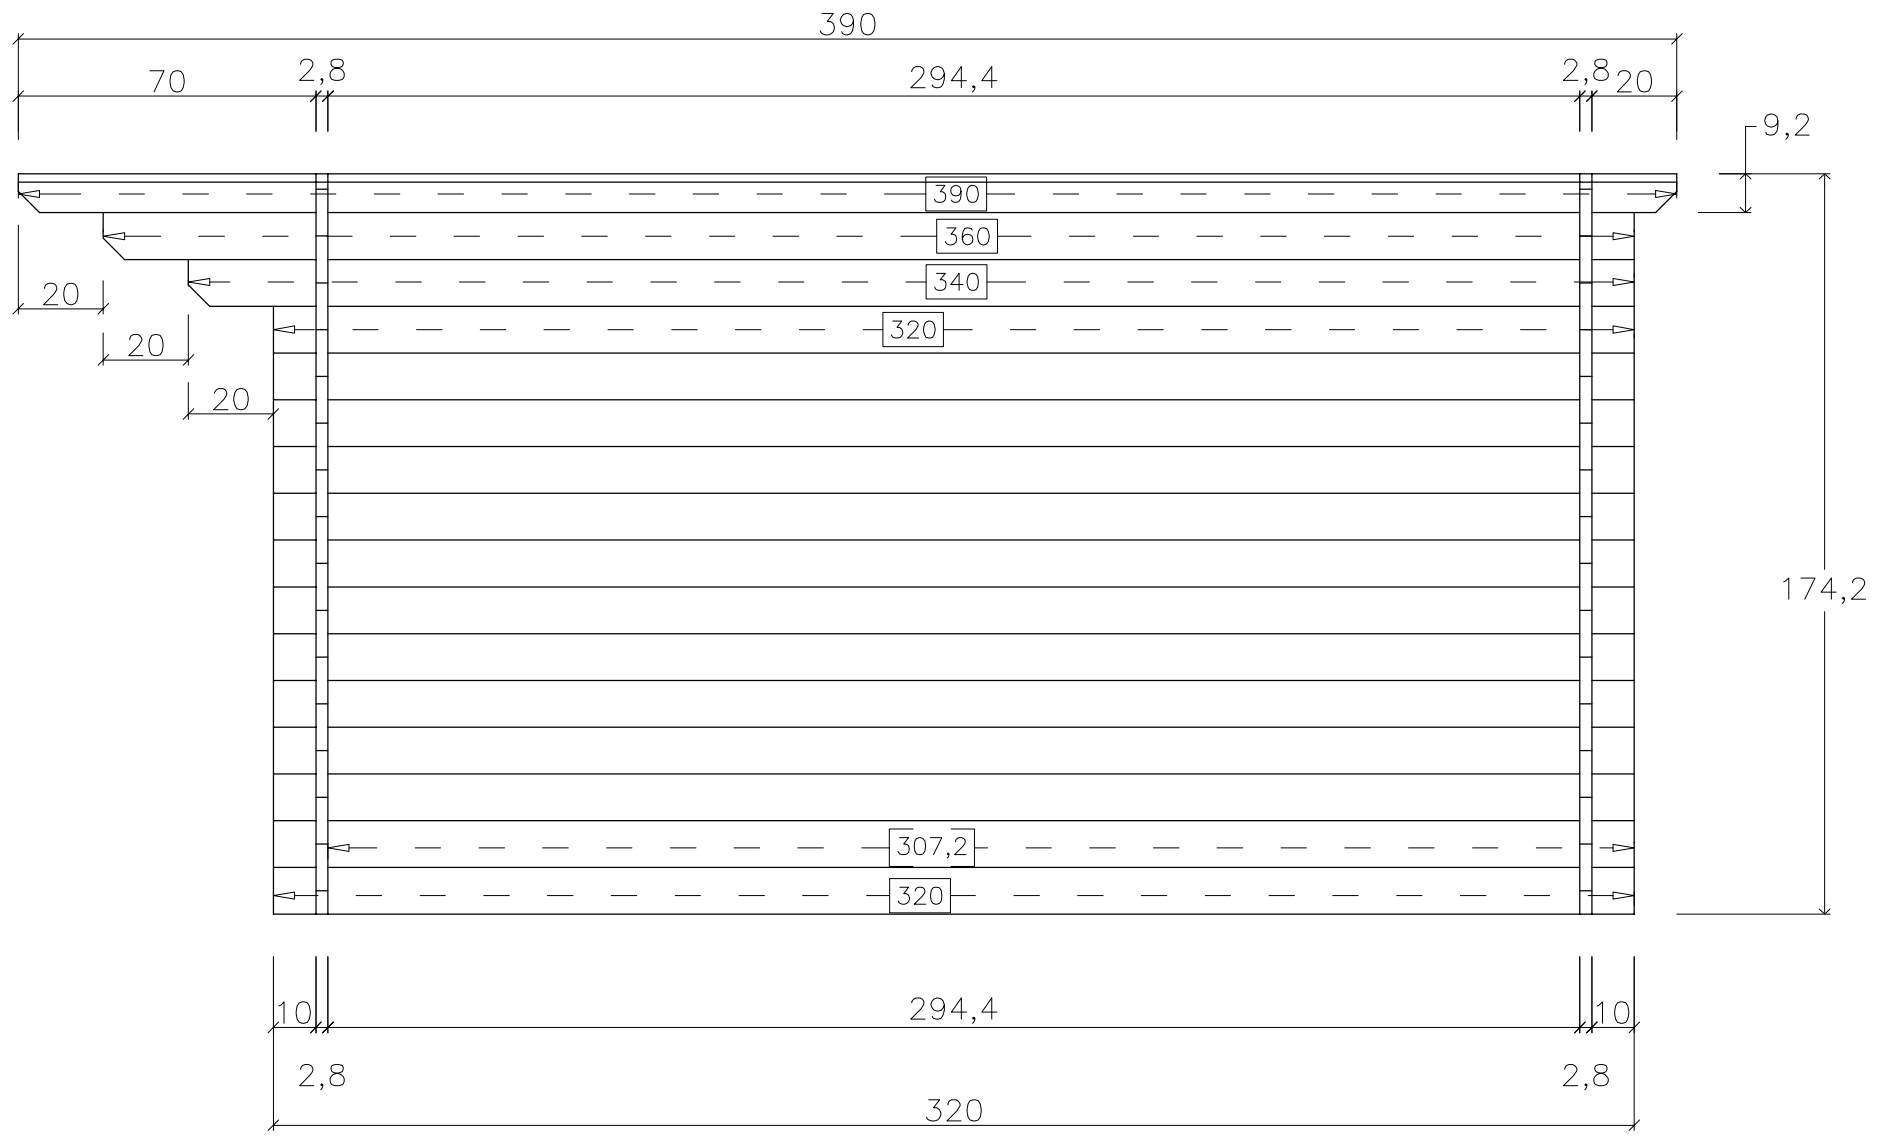

kom
300x300+70VD+130AN
Nuremberg

