

Premium
400x500+120VD+200SD

pos A

Planche de rive
de face




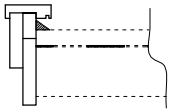


Planche de rive
de cote

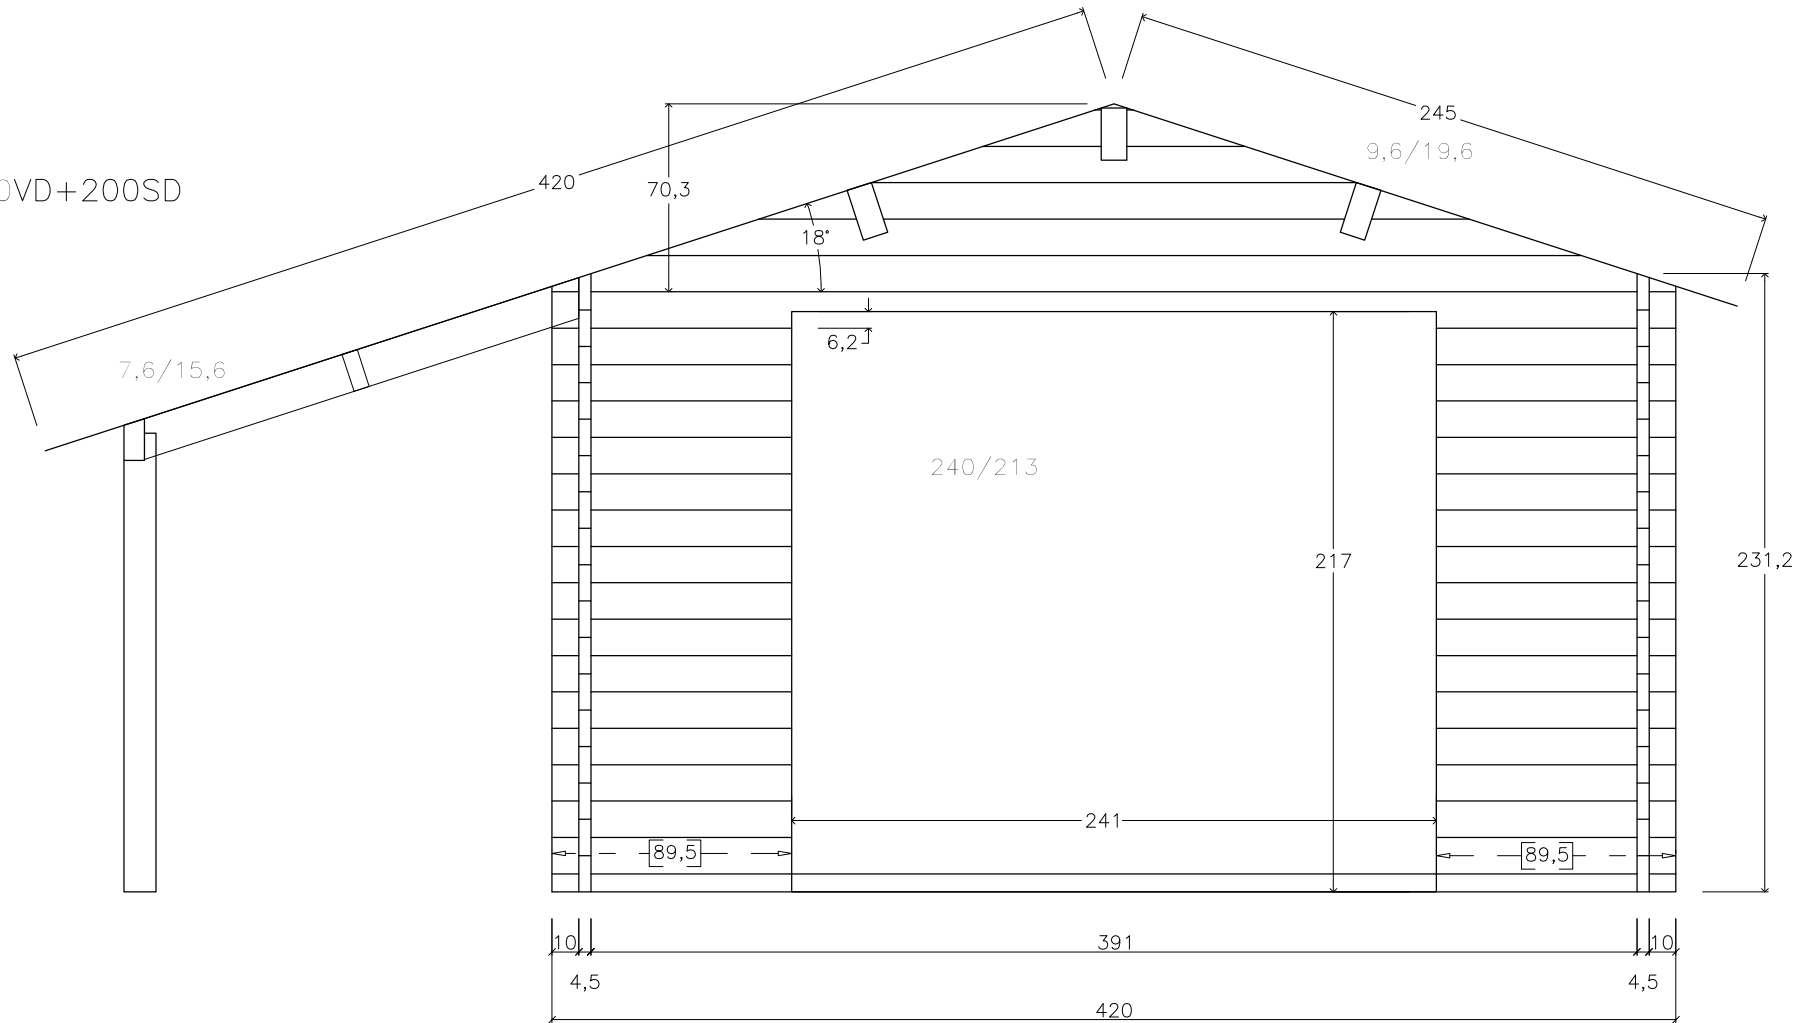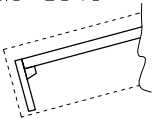

Premium
400x500+120VD+200SD

pos B

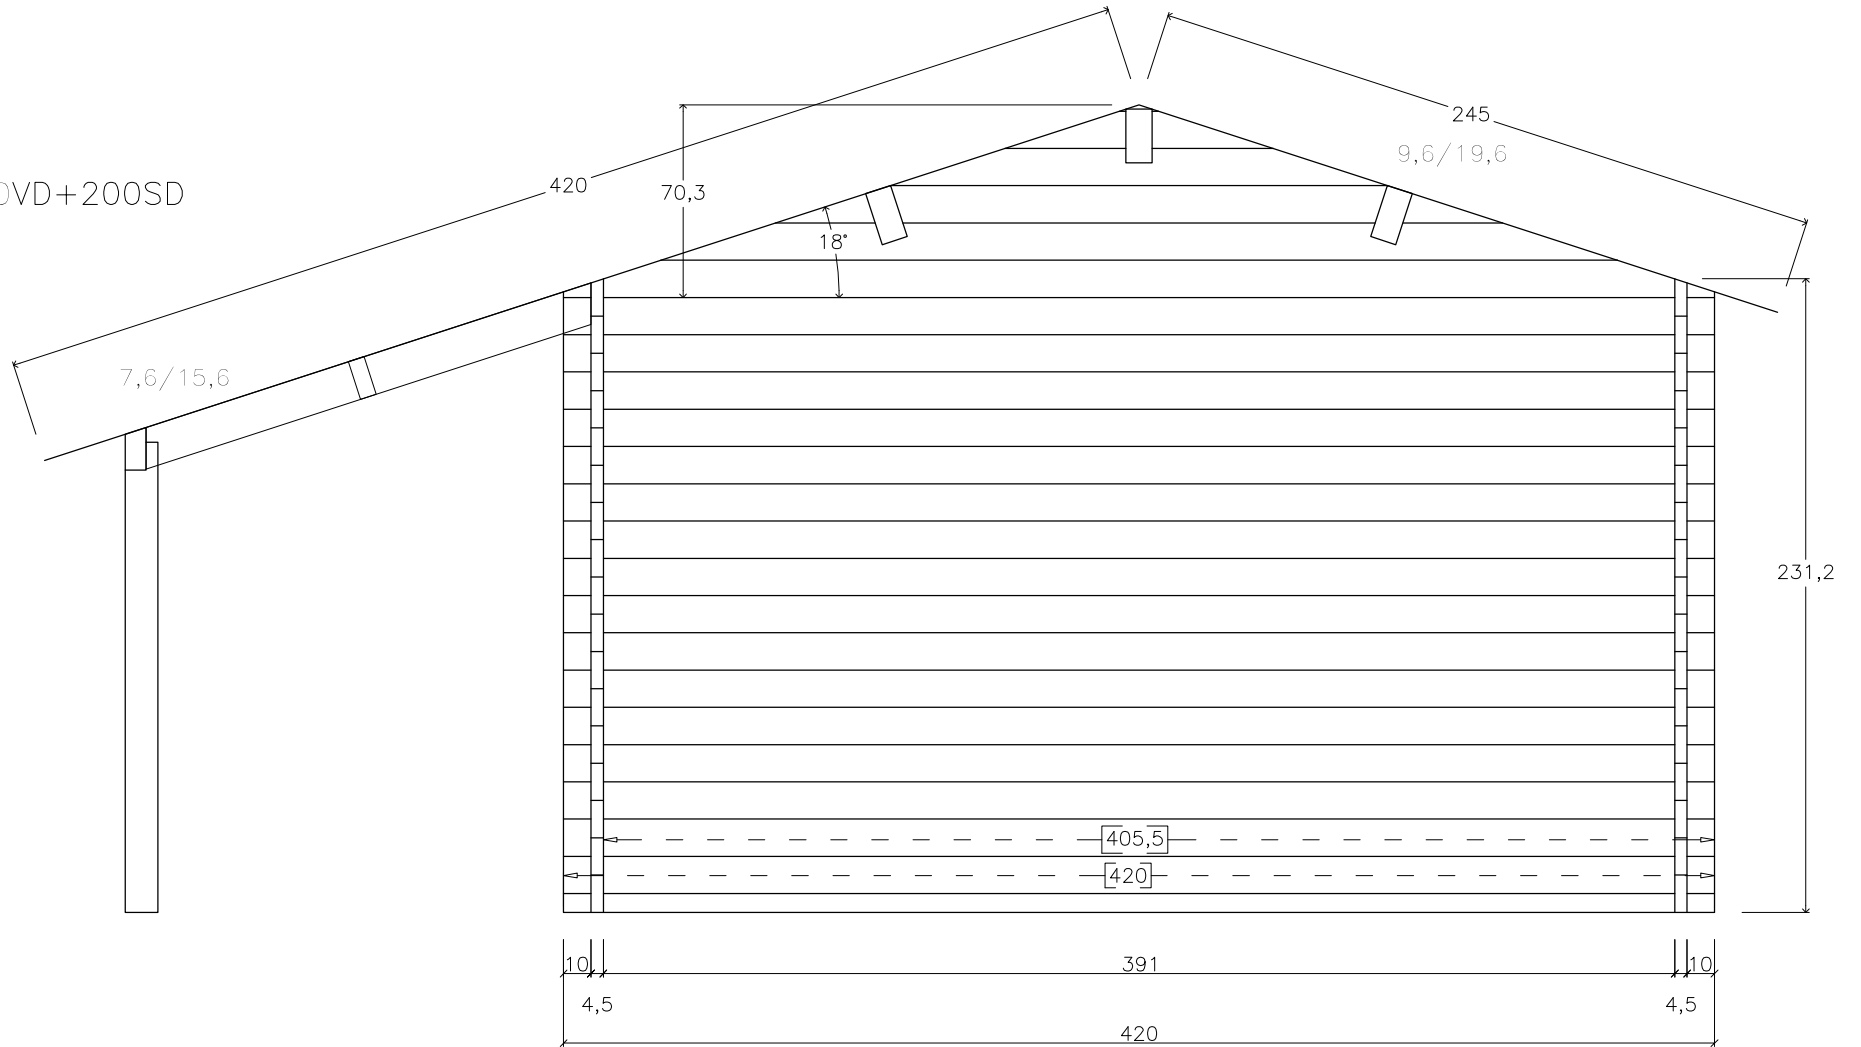

Premium
400x500+120VD+200SD

x2

pos C,D

