

Premium  
400x500+120VD+200SD

pos A

Planche de rive  
de face




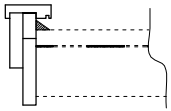


Planche de rive  
de cote

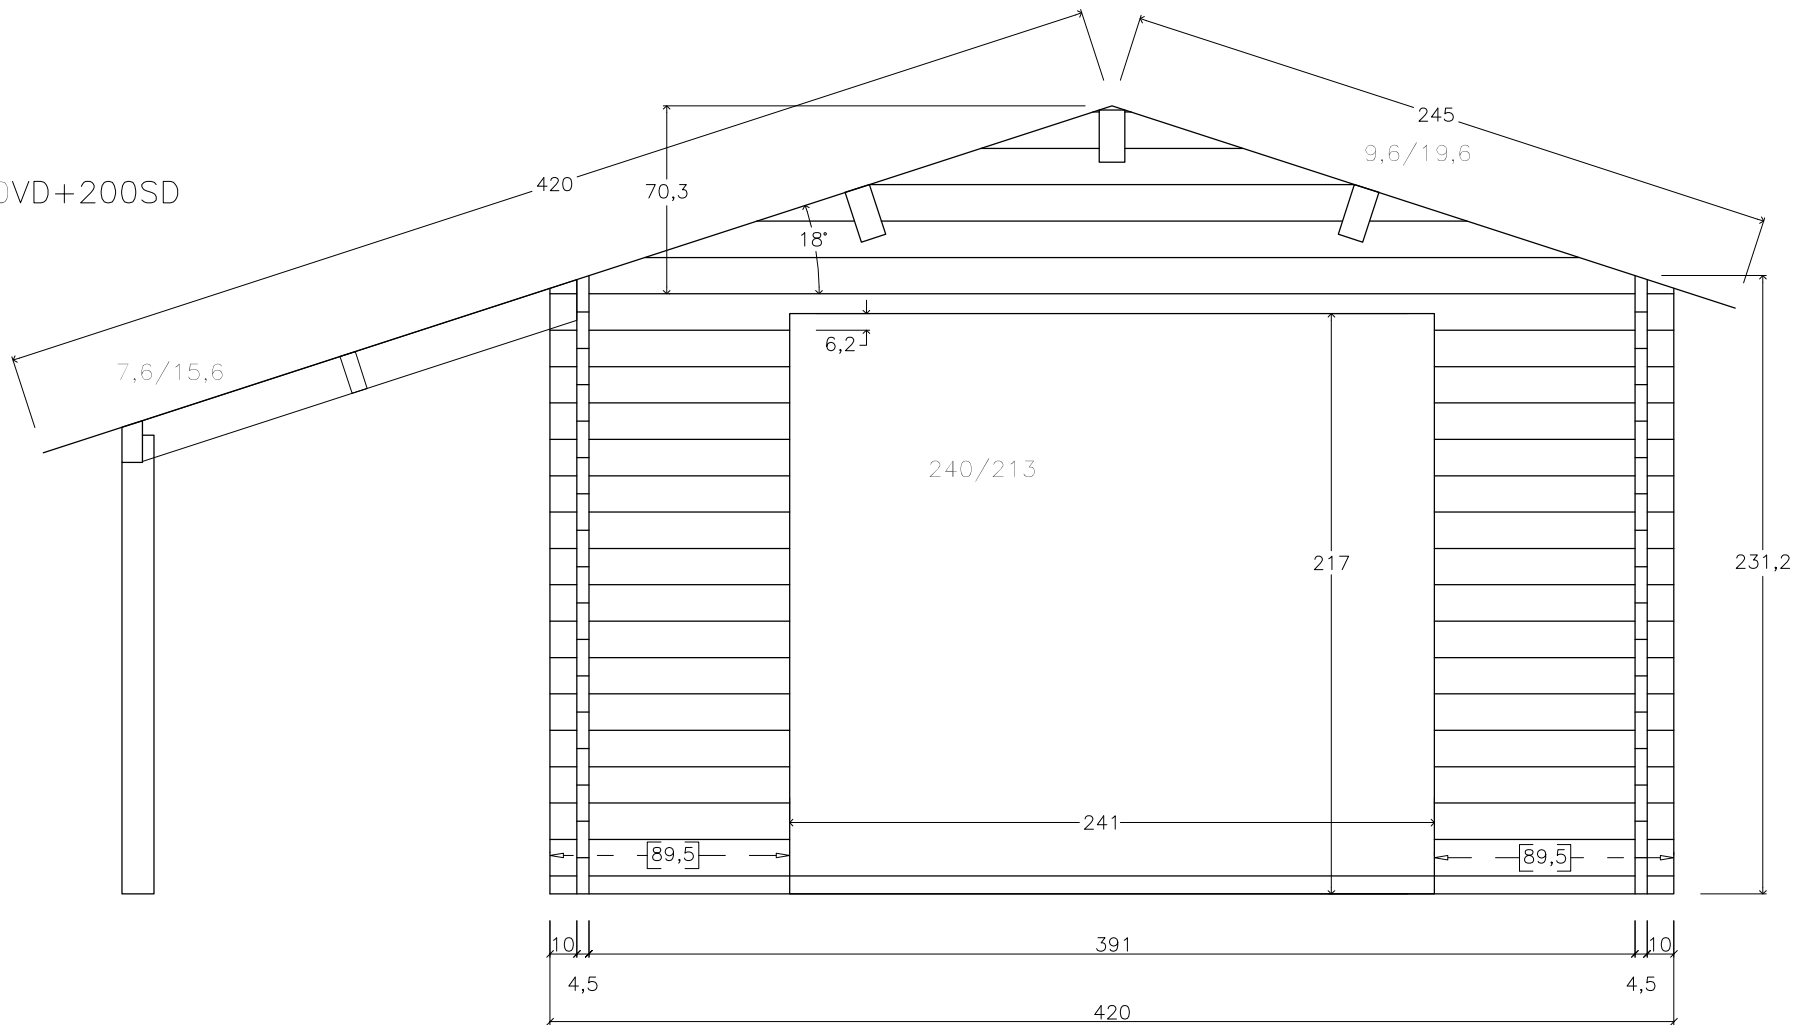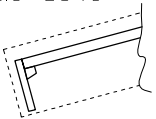

Premium  
400x500+120VD+200SD


pos B

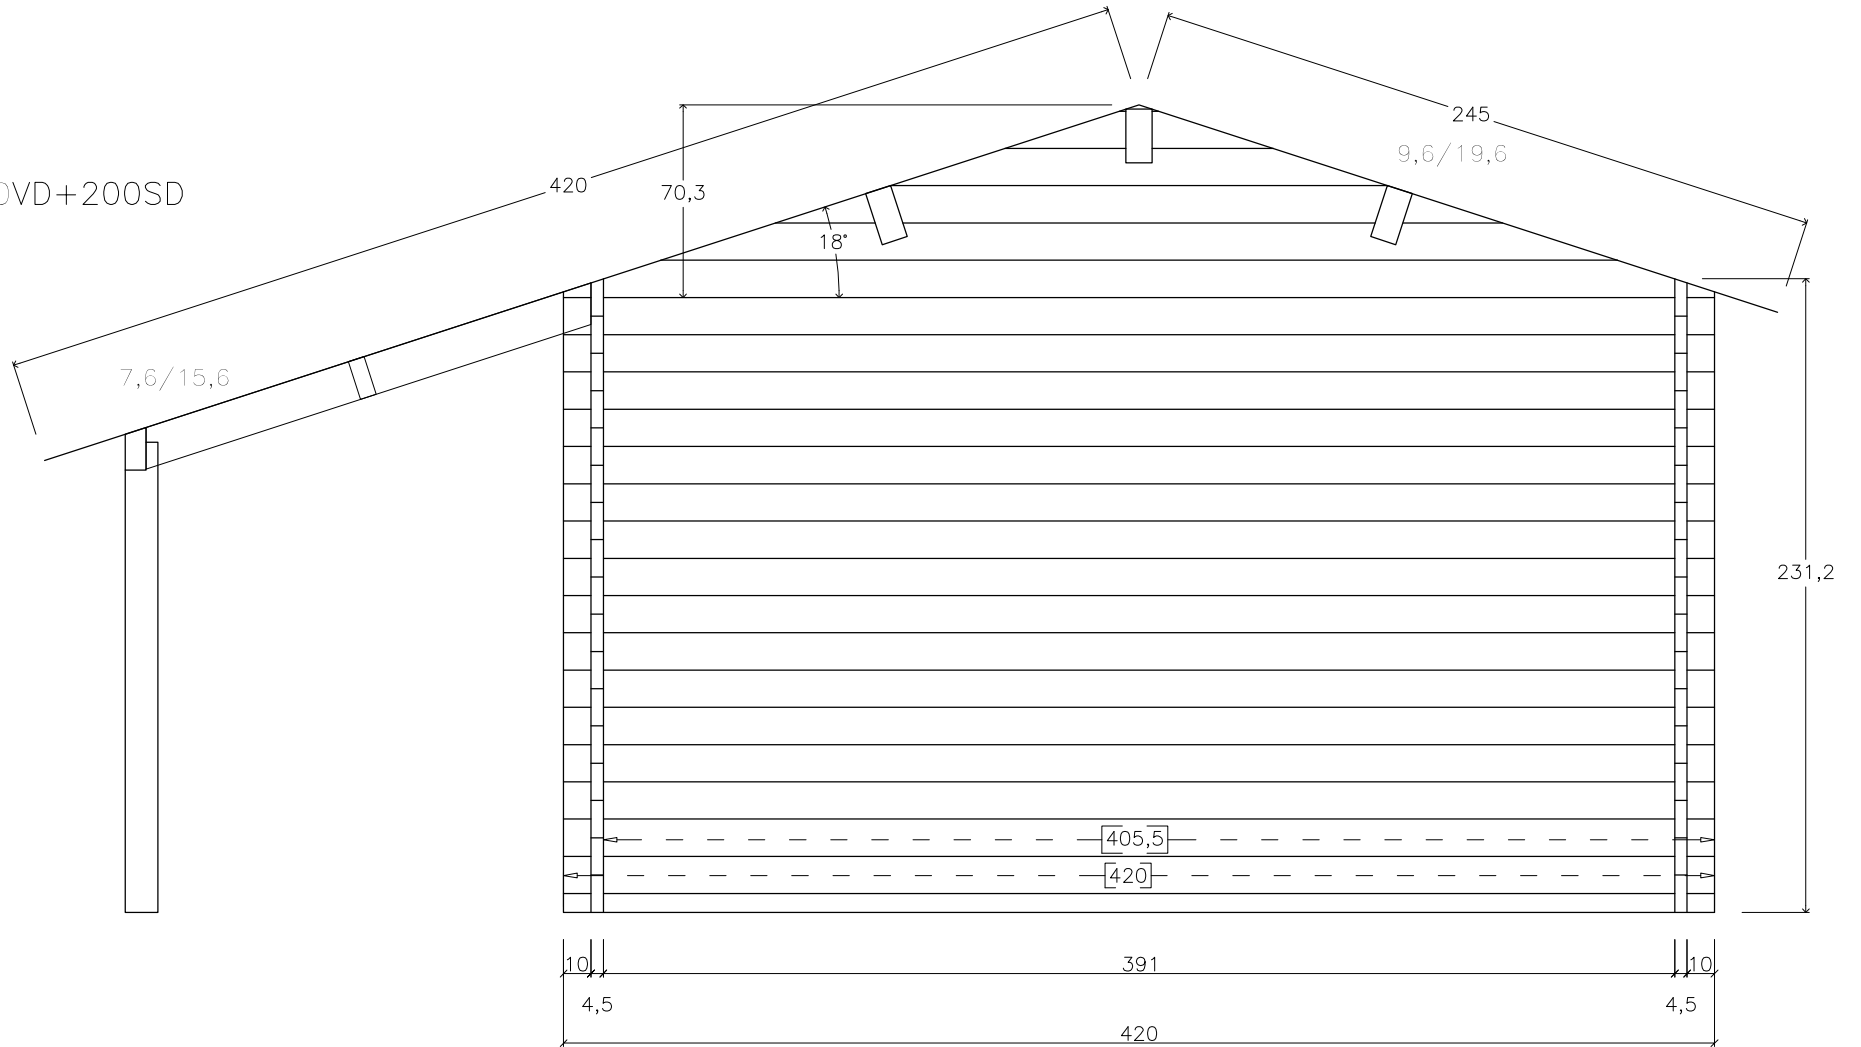

Premium  
400x500+120VD+200SD

x2

pos C,D

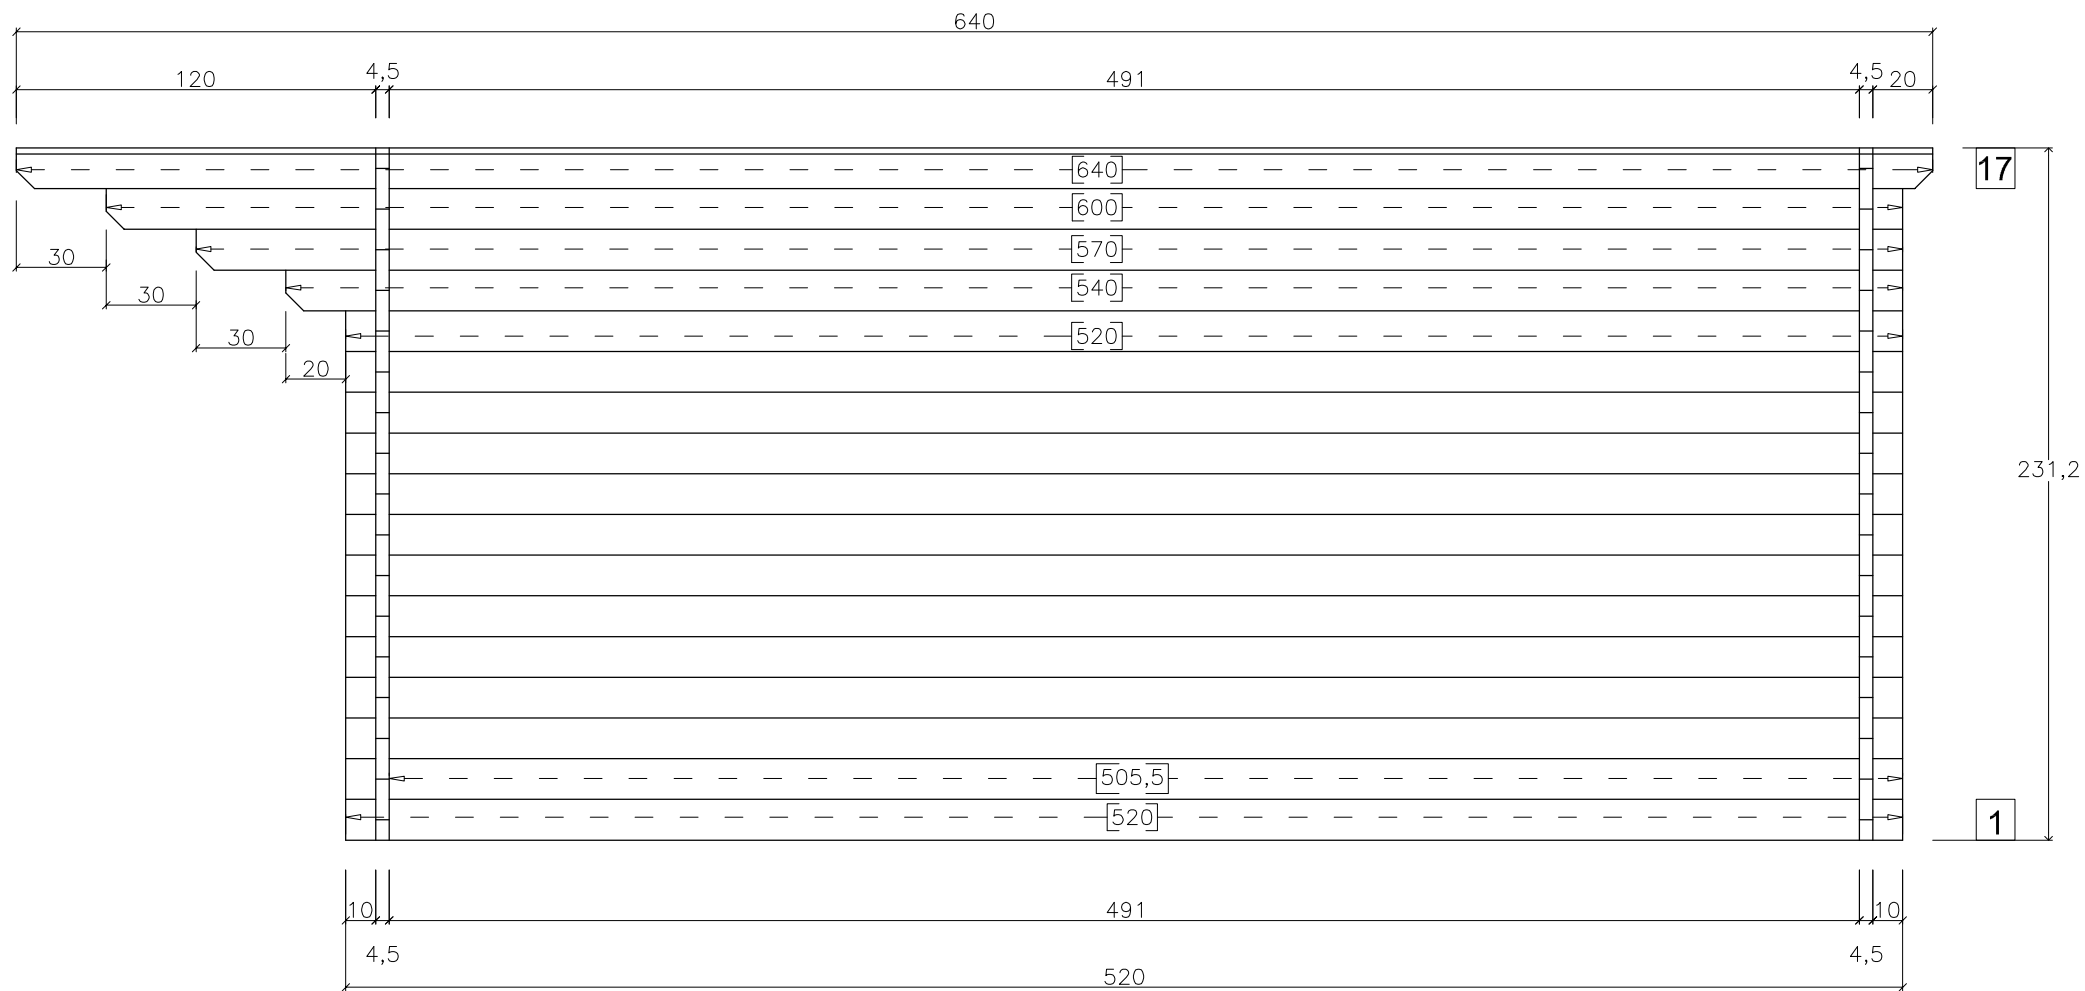

Premium  
400x500+120VD+200SD

